

FALL LINE TRAIL **PROPOSED ALIGNMENT**

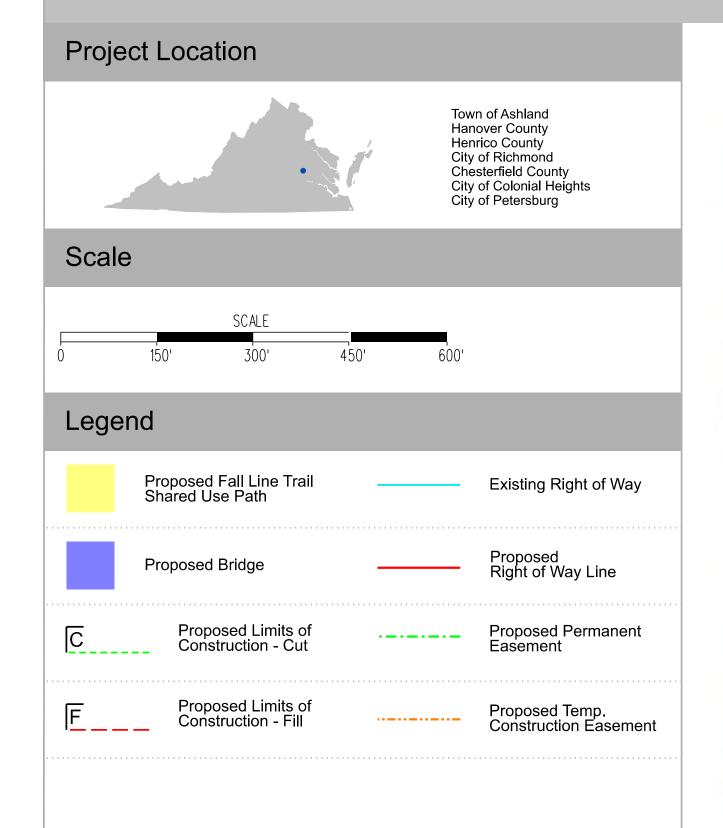

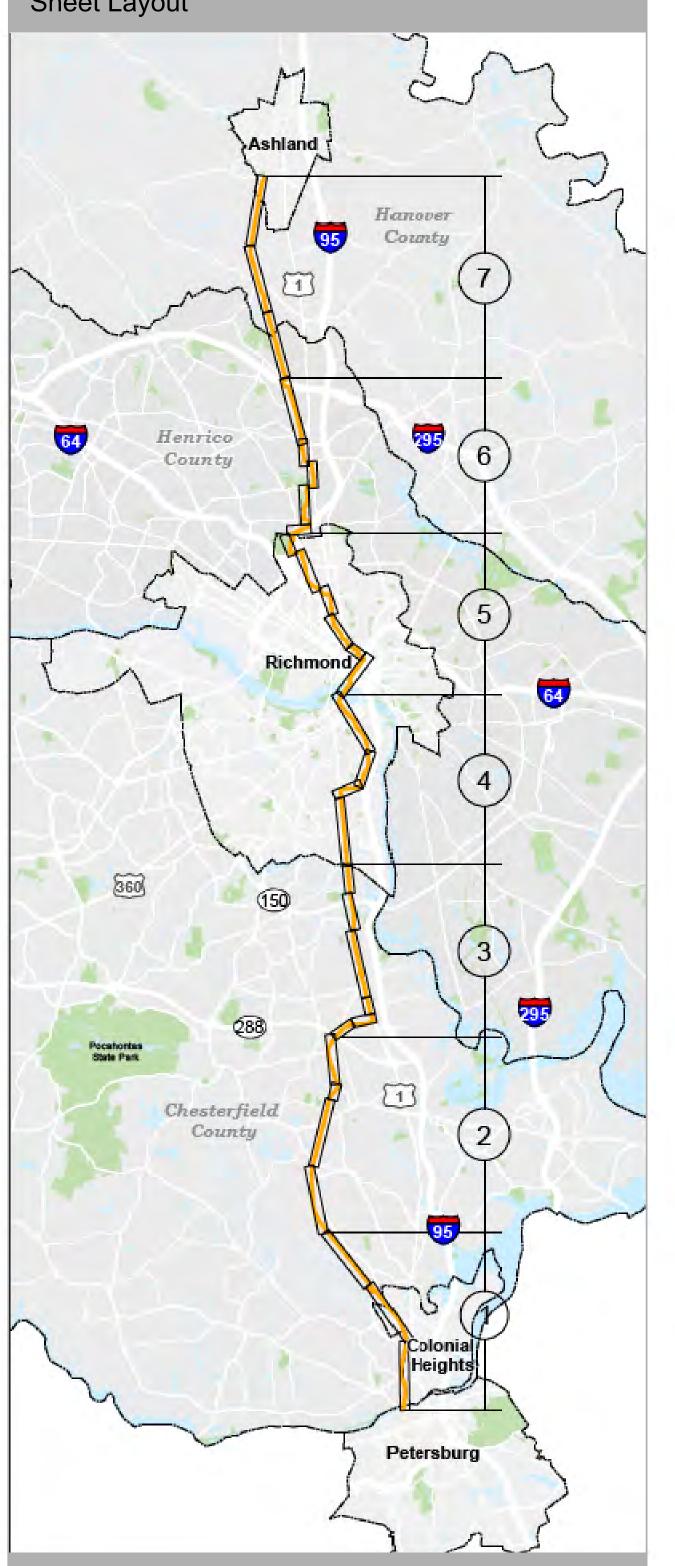



Contact Information

Jason Williams, P.E. Project Manager Virginia Department of Transportation 1401 East Broad Street Richmond, Va 23219 Comments may also be sent to: xxx@VDOT.Virginia.gov

of Ashland, Hanover County, Henrico County, City of Richmond, erfield County, City of Colonial Heights, City of Petersburg

and are not to be used for a fright of way. Additional easements to the proposed right-of-way shown on nay be required be

ery Courtesy of the Commonwealth of Virginia copyright 2021.











FALL LINE TRAIL PROPOSED ALIGNMENT

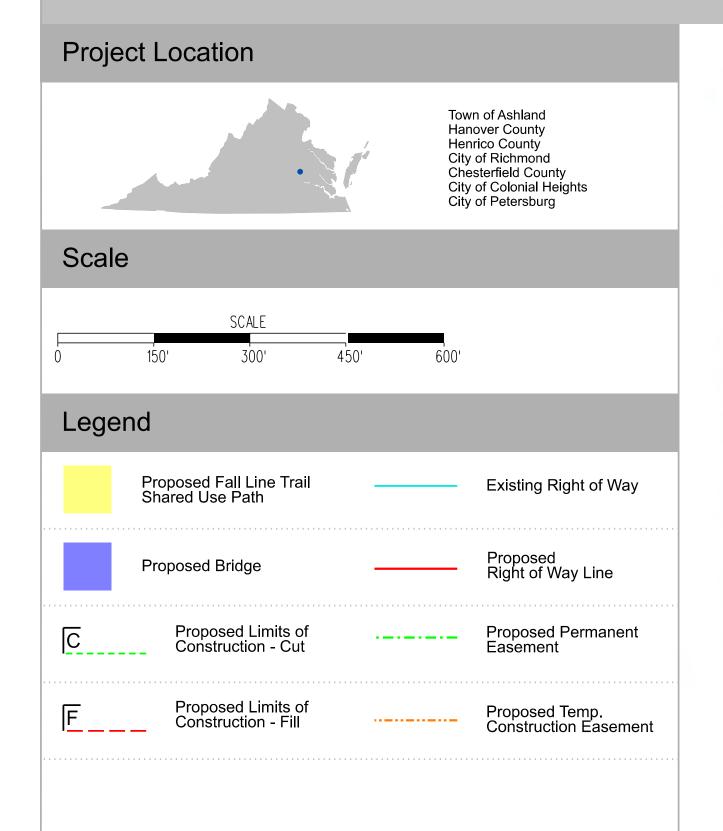





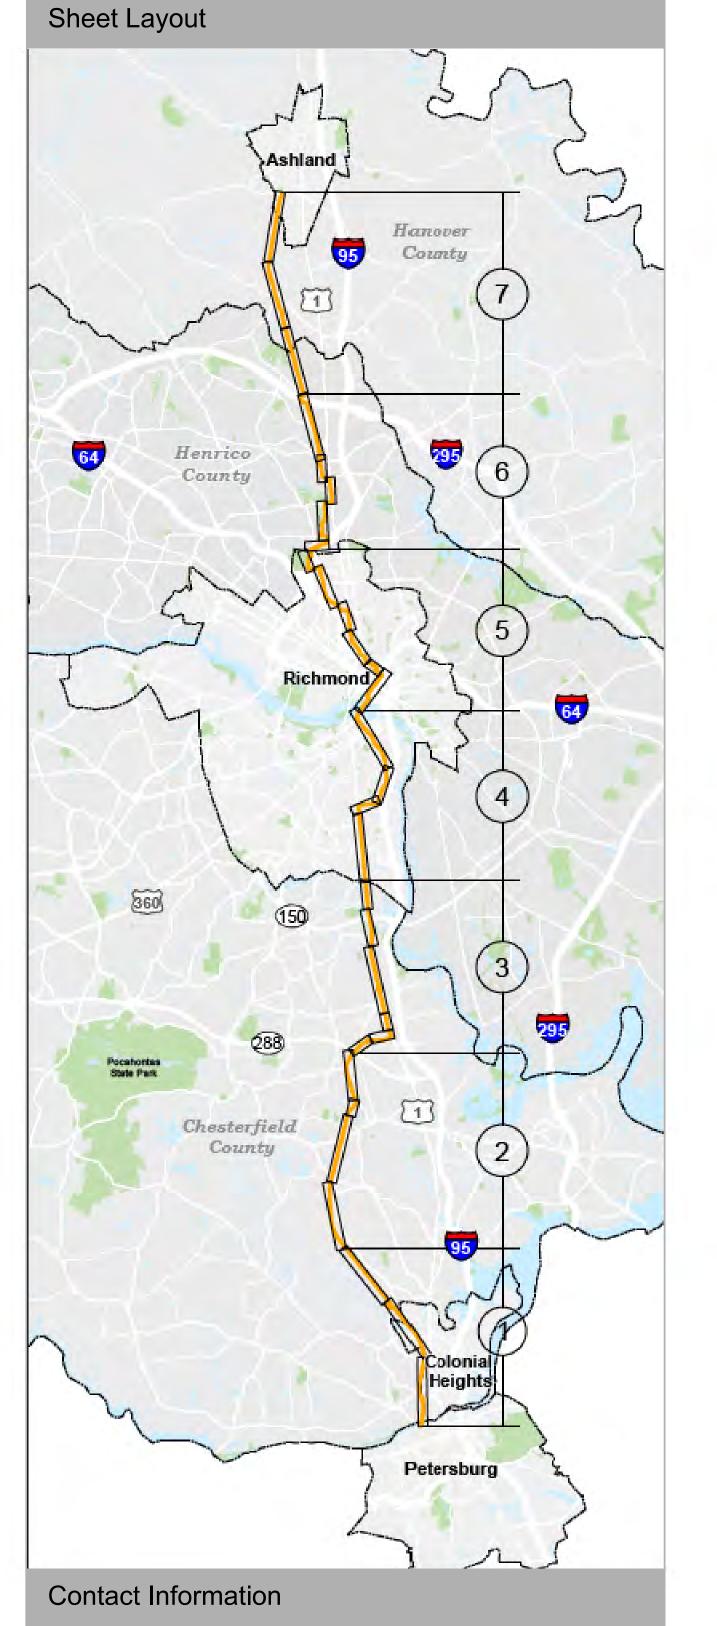

Jason Williams, P.E. Project Manager Virginia Department of Transportation 1401 East Broad Street Richmond, Va 23219 Comments may also be sent to: xxx@VDOT.Virginia.gov

rtesy of the Commonwealth of Virginia copyright 2021.

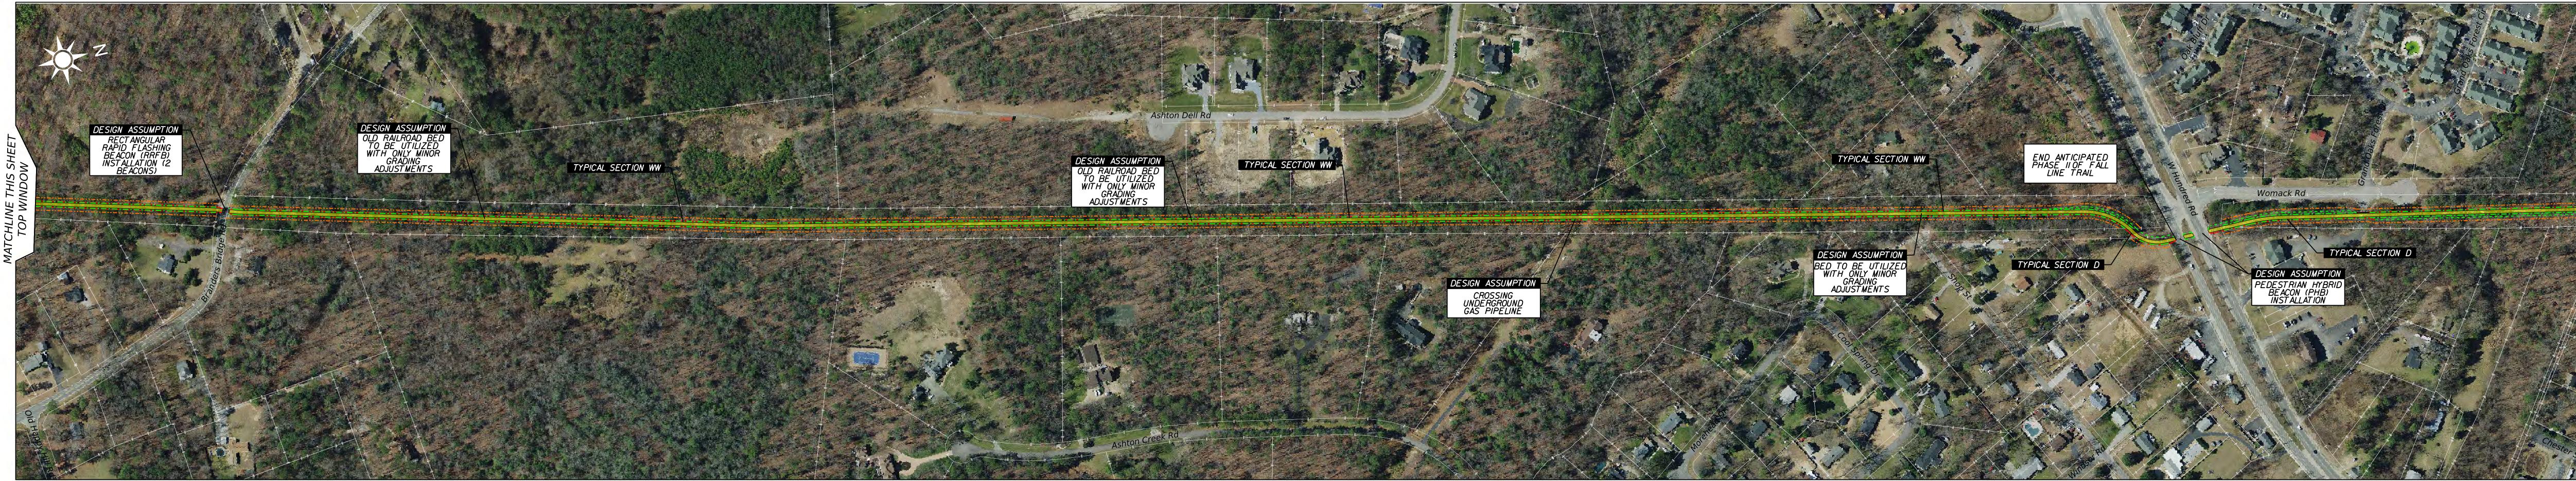

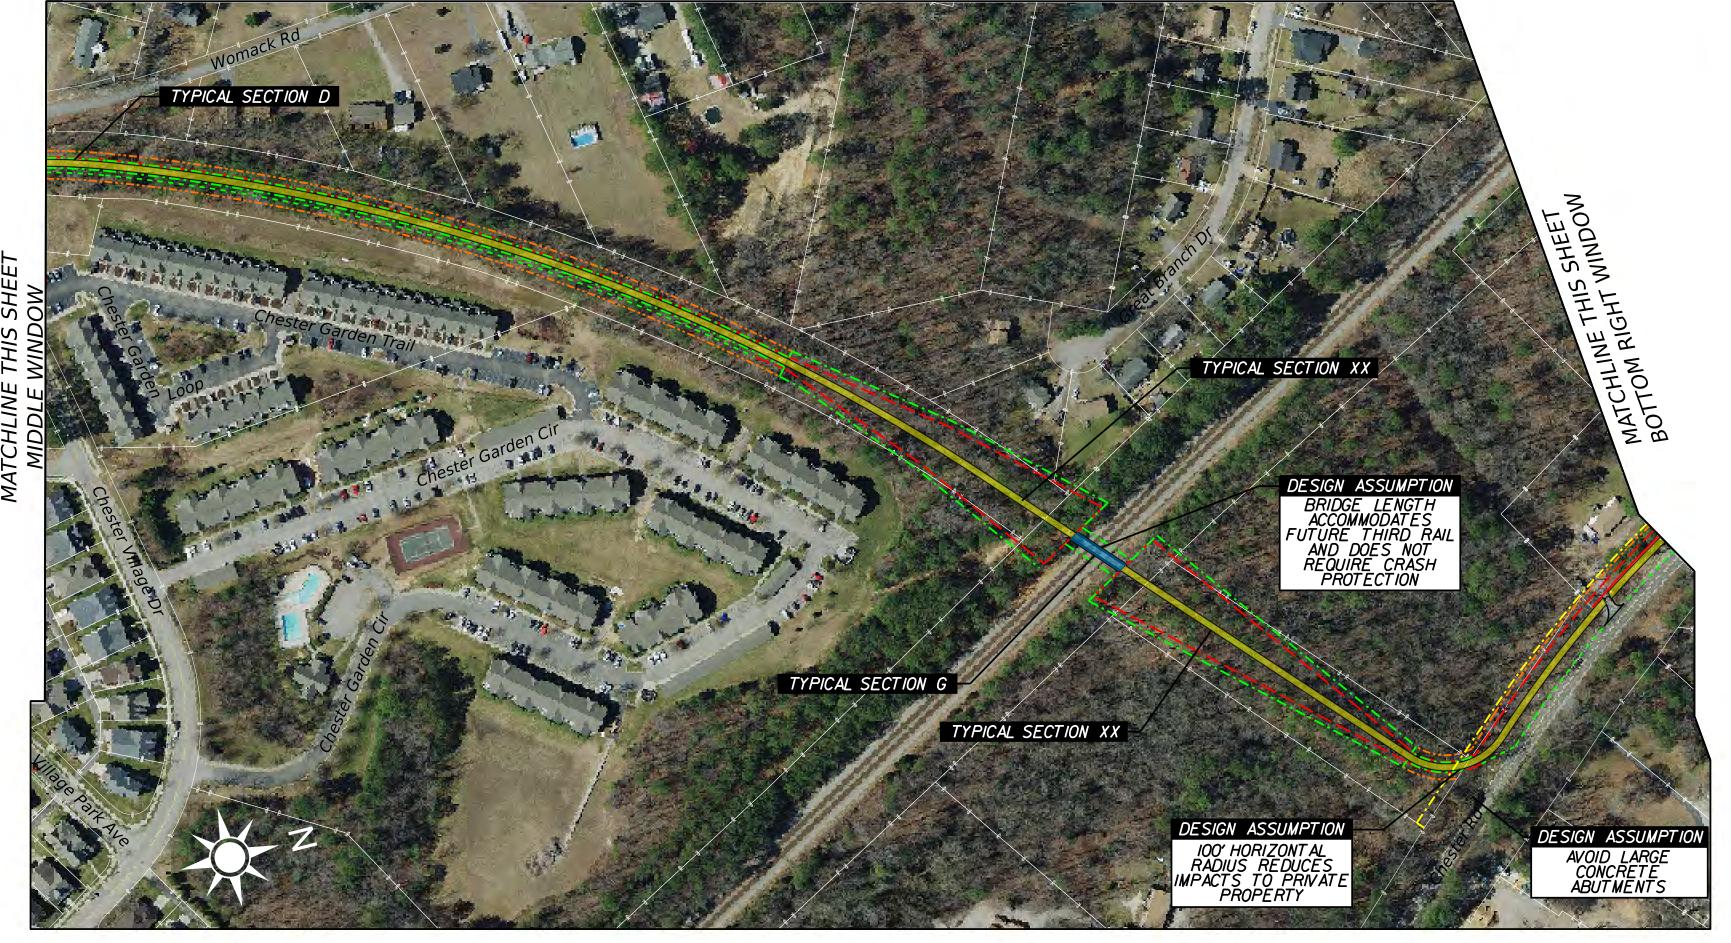






FALL LINE TRAIL PROPOSED ALIGNMENT





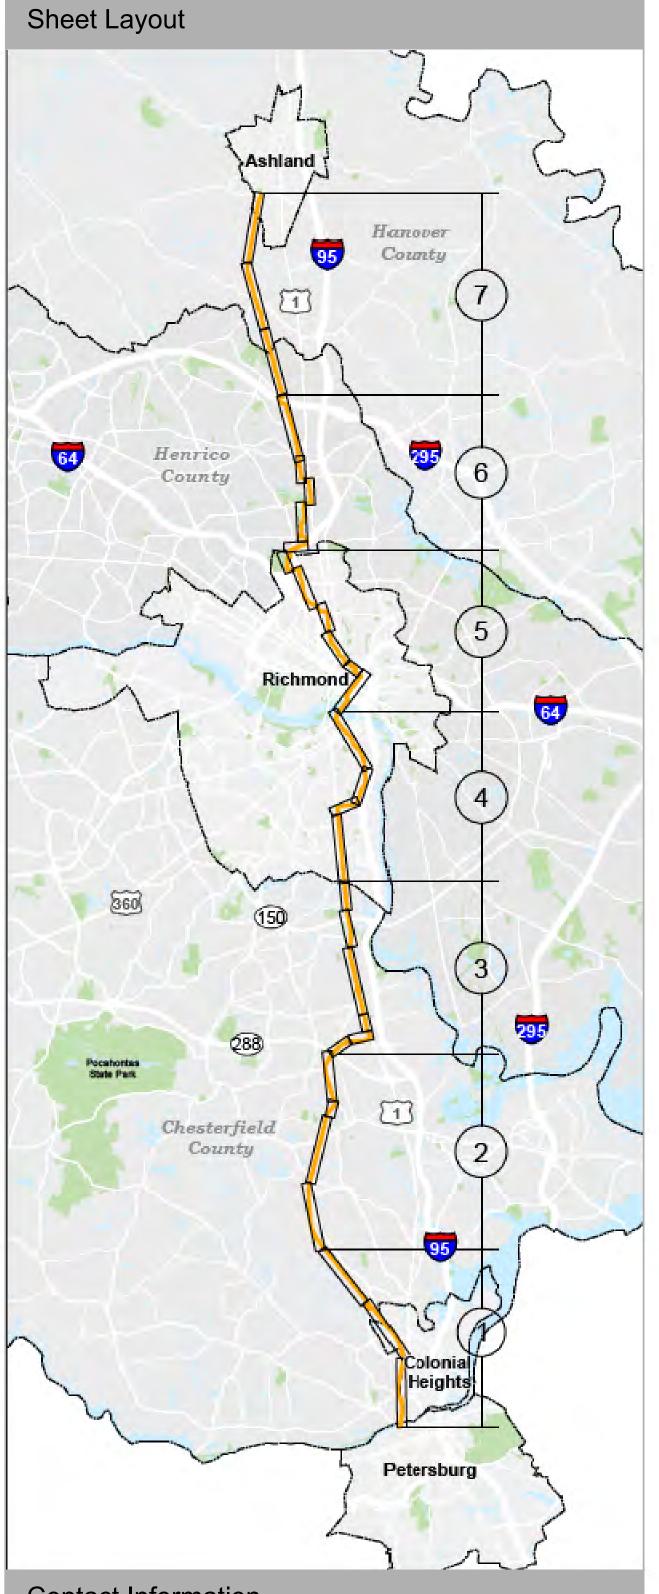

ntact Information

Jason Williams, P.E. Project Manager Virginia Department of Transportation 1401 East Broad Street Richmond, Va 23219 Comments may also be sent to xxx@VDOT.Virginia.gov


h of Virginia copyright 2021.









FALL LINE TRAIL **PROPOSED ALIGNMENT**

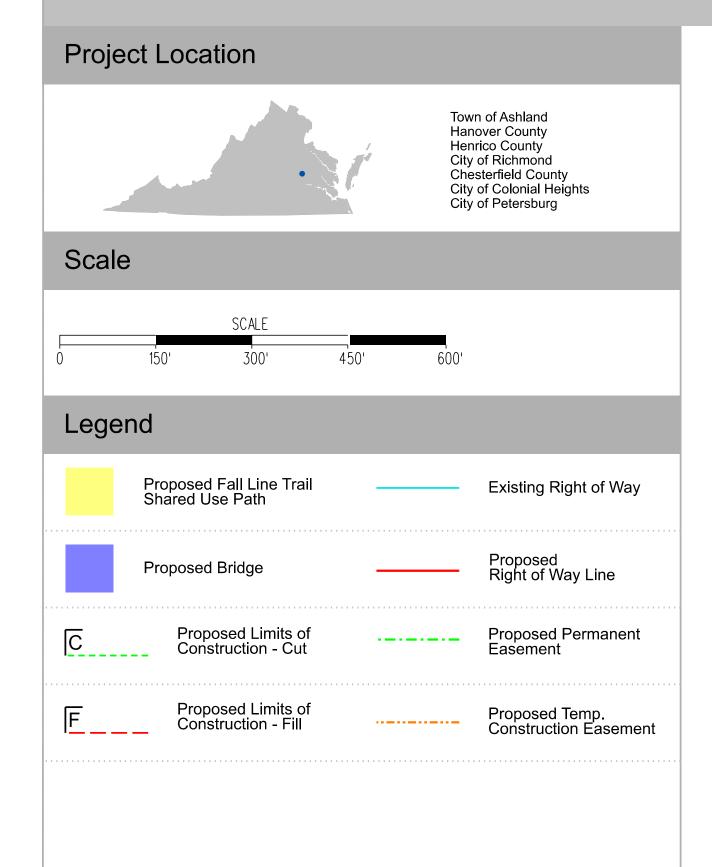



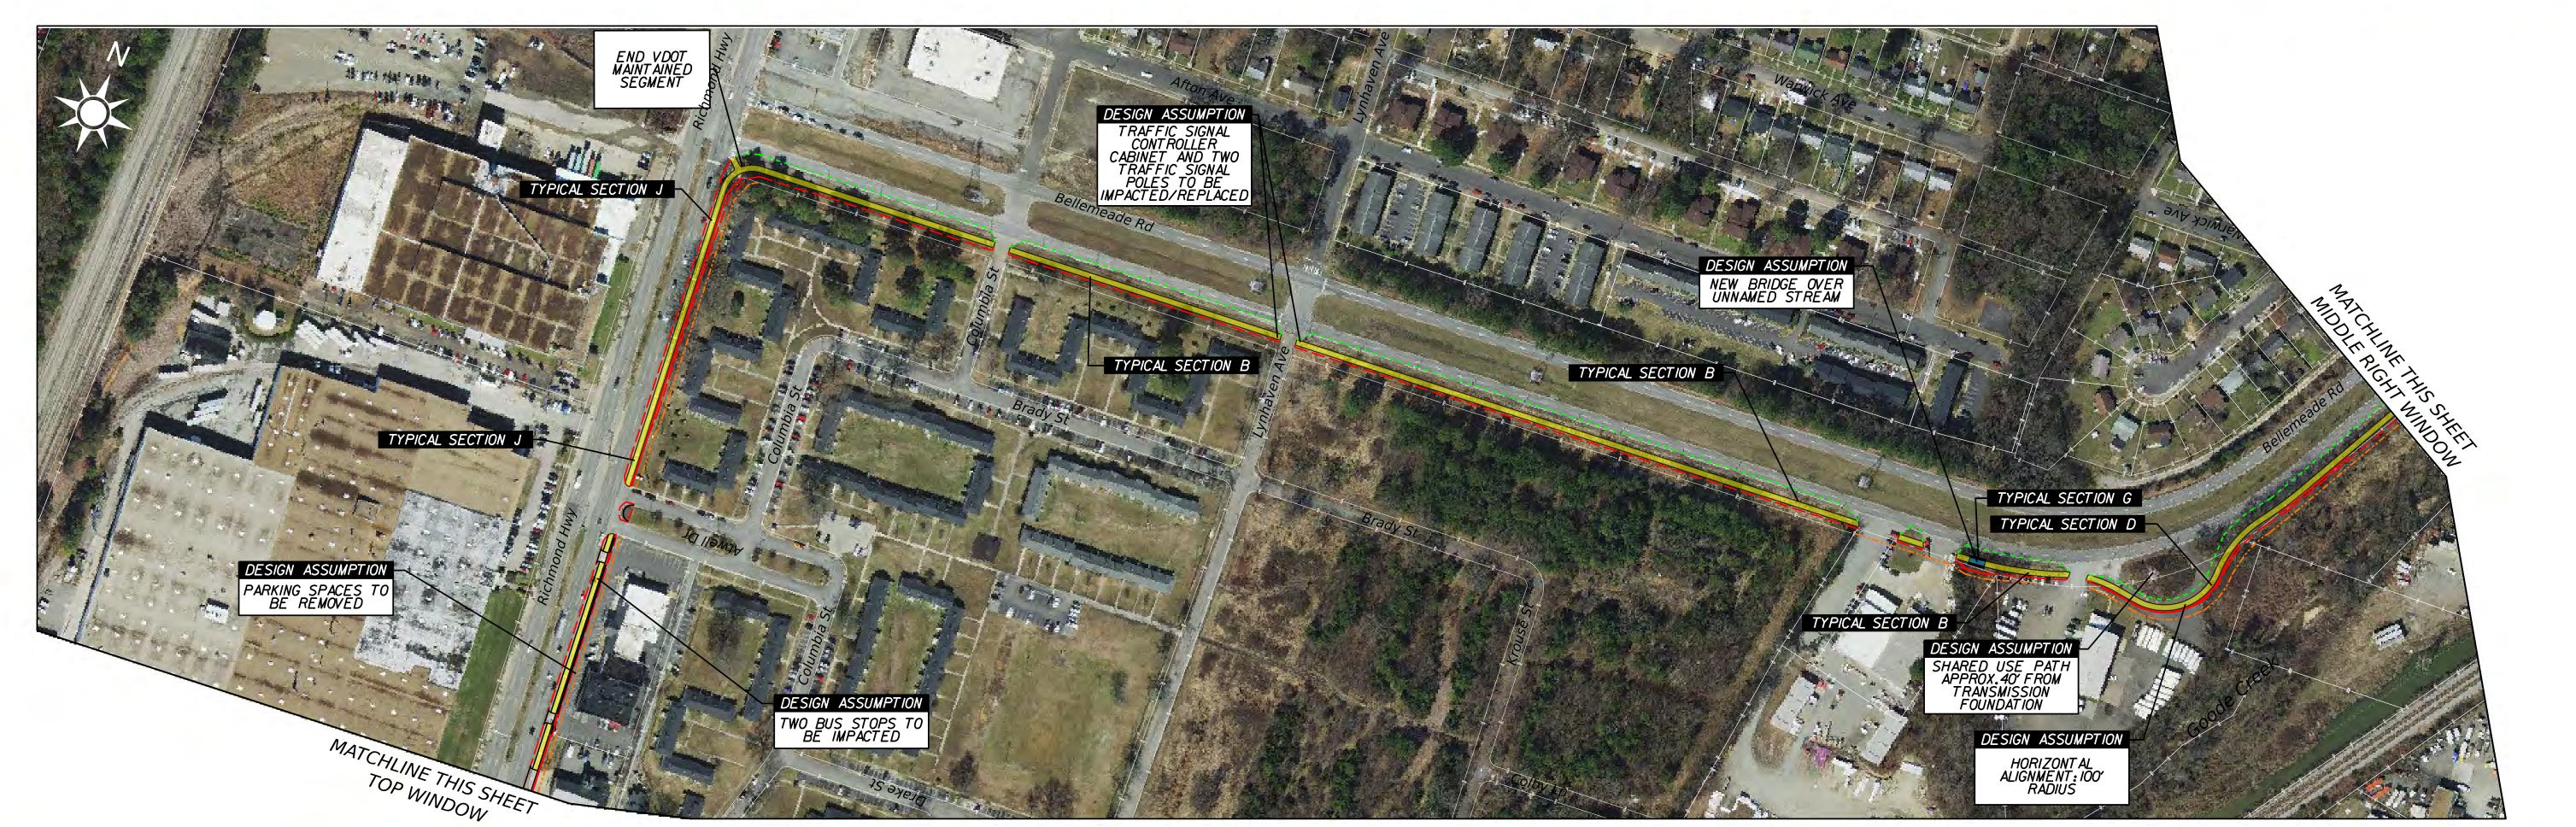



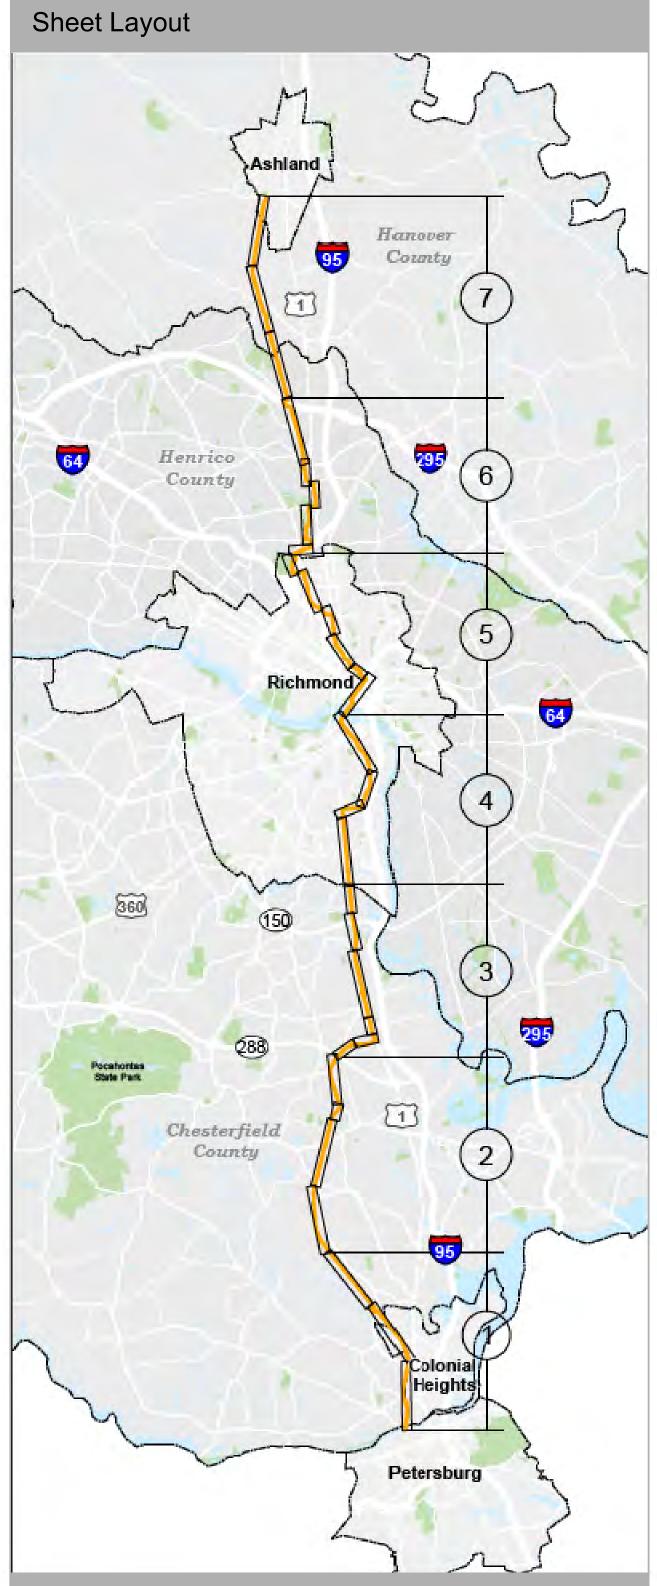

act Informatic

son Williams, P.E Project Manager Virginia Department of Transportatio 1401 East Broad Street Richmond, Va 23219 Comments may also be sent to x@VDOT.Virginia.go\


Ith of Virginia copyright 2021.






of Transportation

FALL LINE TRAIL **PROPOSED ALIGNMENT**

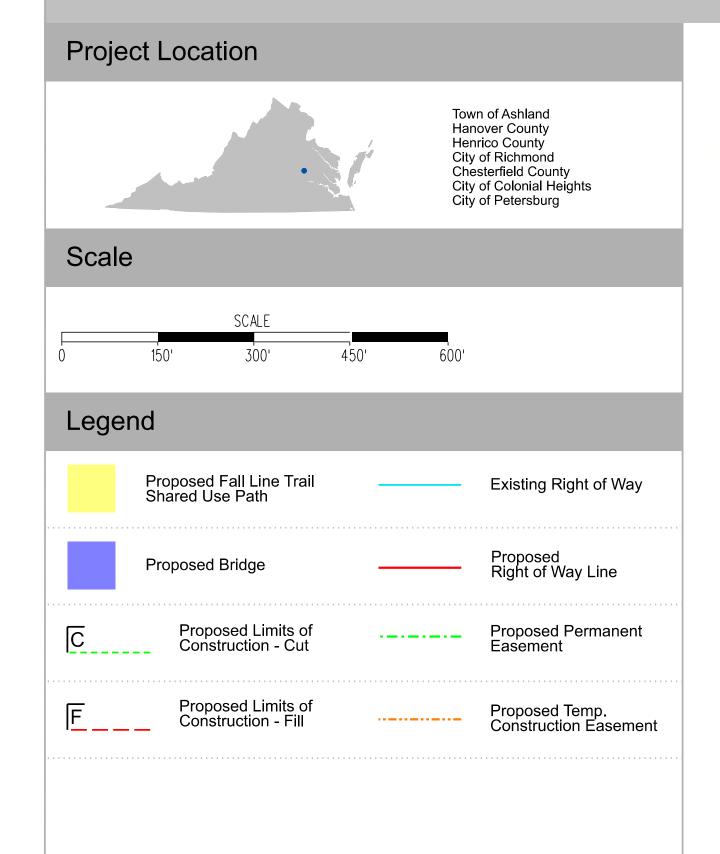

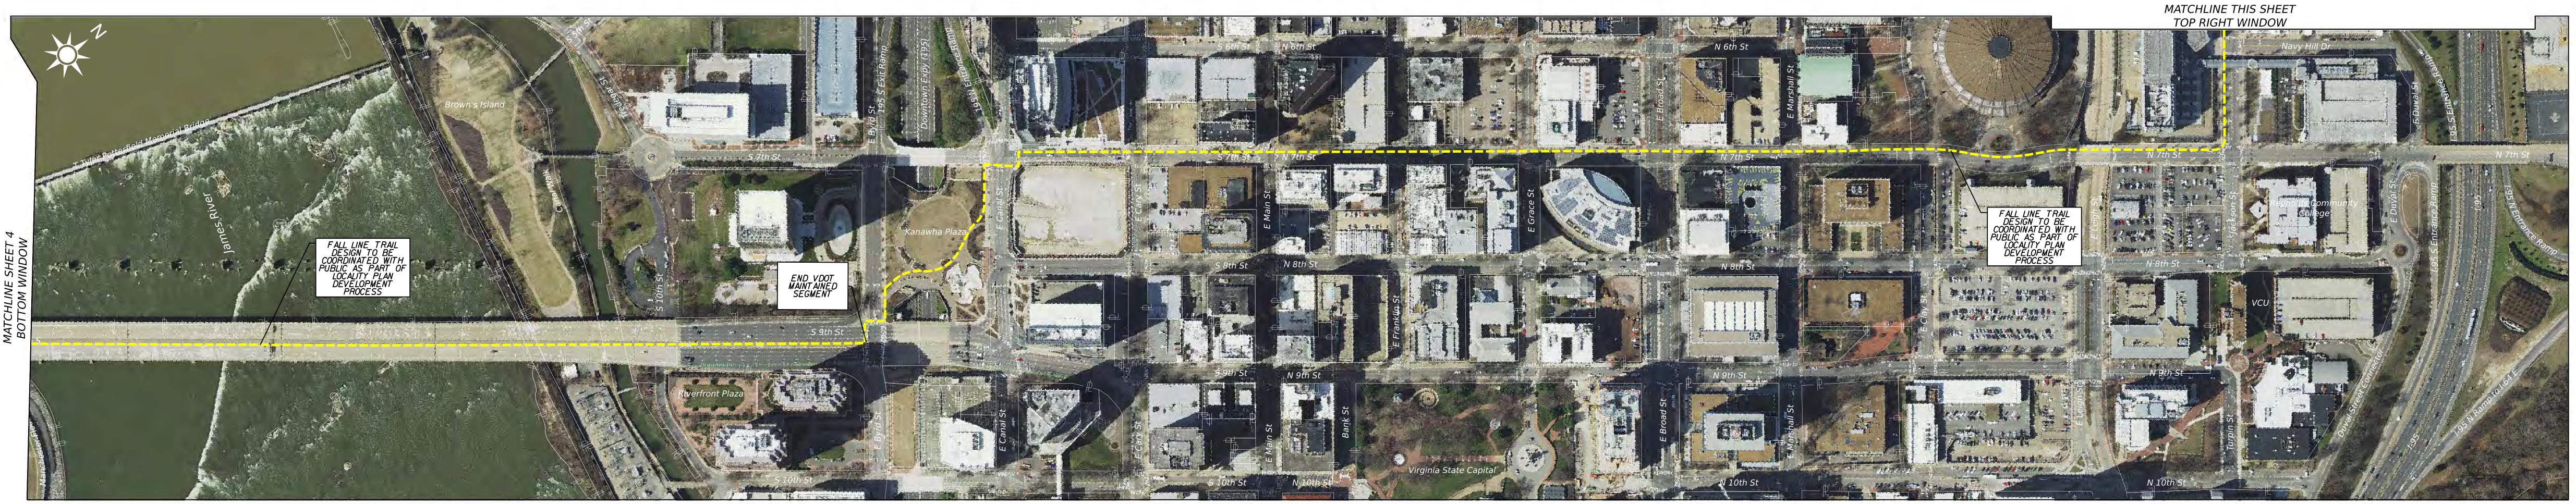





Pocationtais State Park Petersburg


Contact Information

Jason Williams, P.E. Project Manager Virginia Department of Transportation 1401 East Broad Street Richmond, Va 23219 Comments may also be sent to: xxx@VDOT.Virginia.gov

ourtesy of the Commonwealth of Virginia copyright 2021.






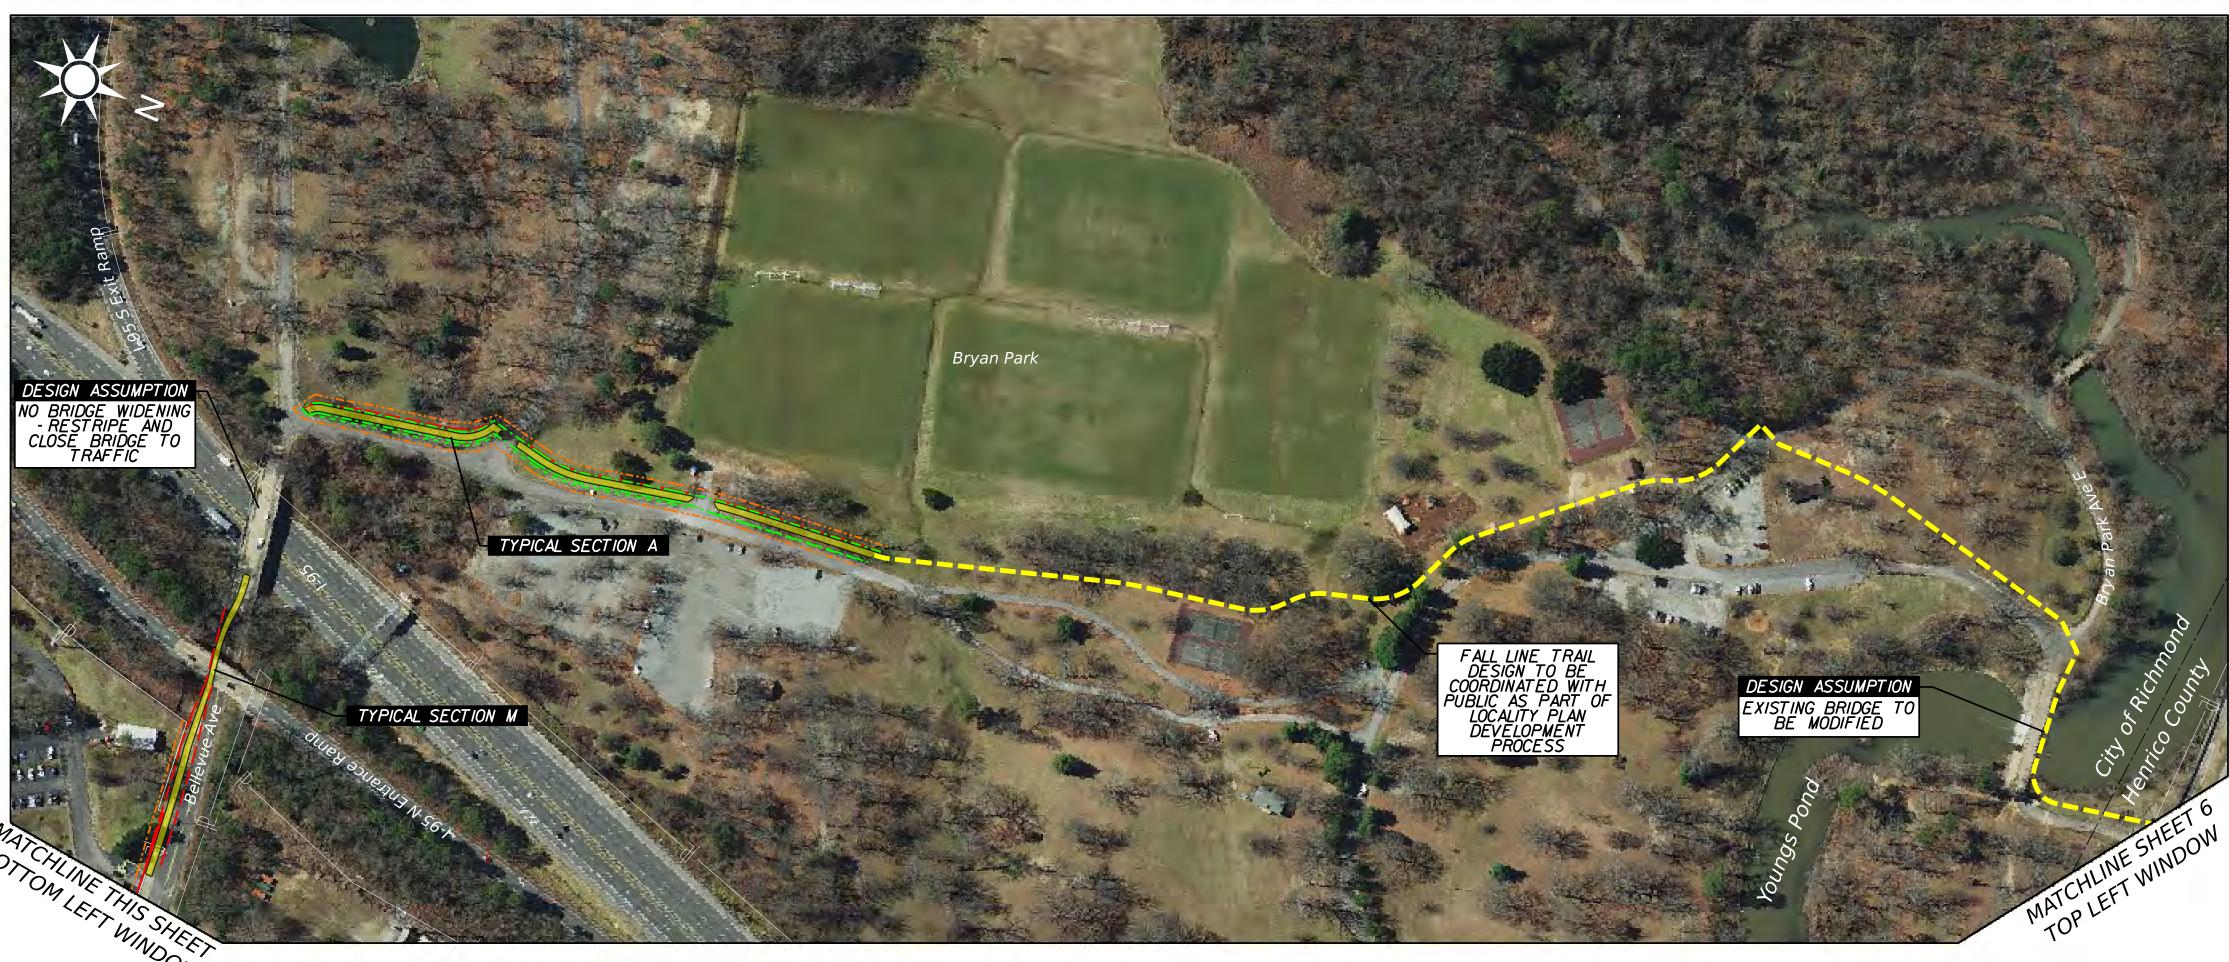


FALL LINE TRAIL PROPOSED ALIGNMENT



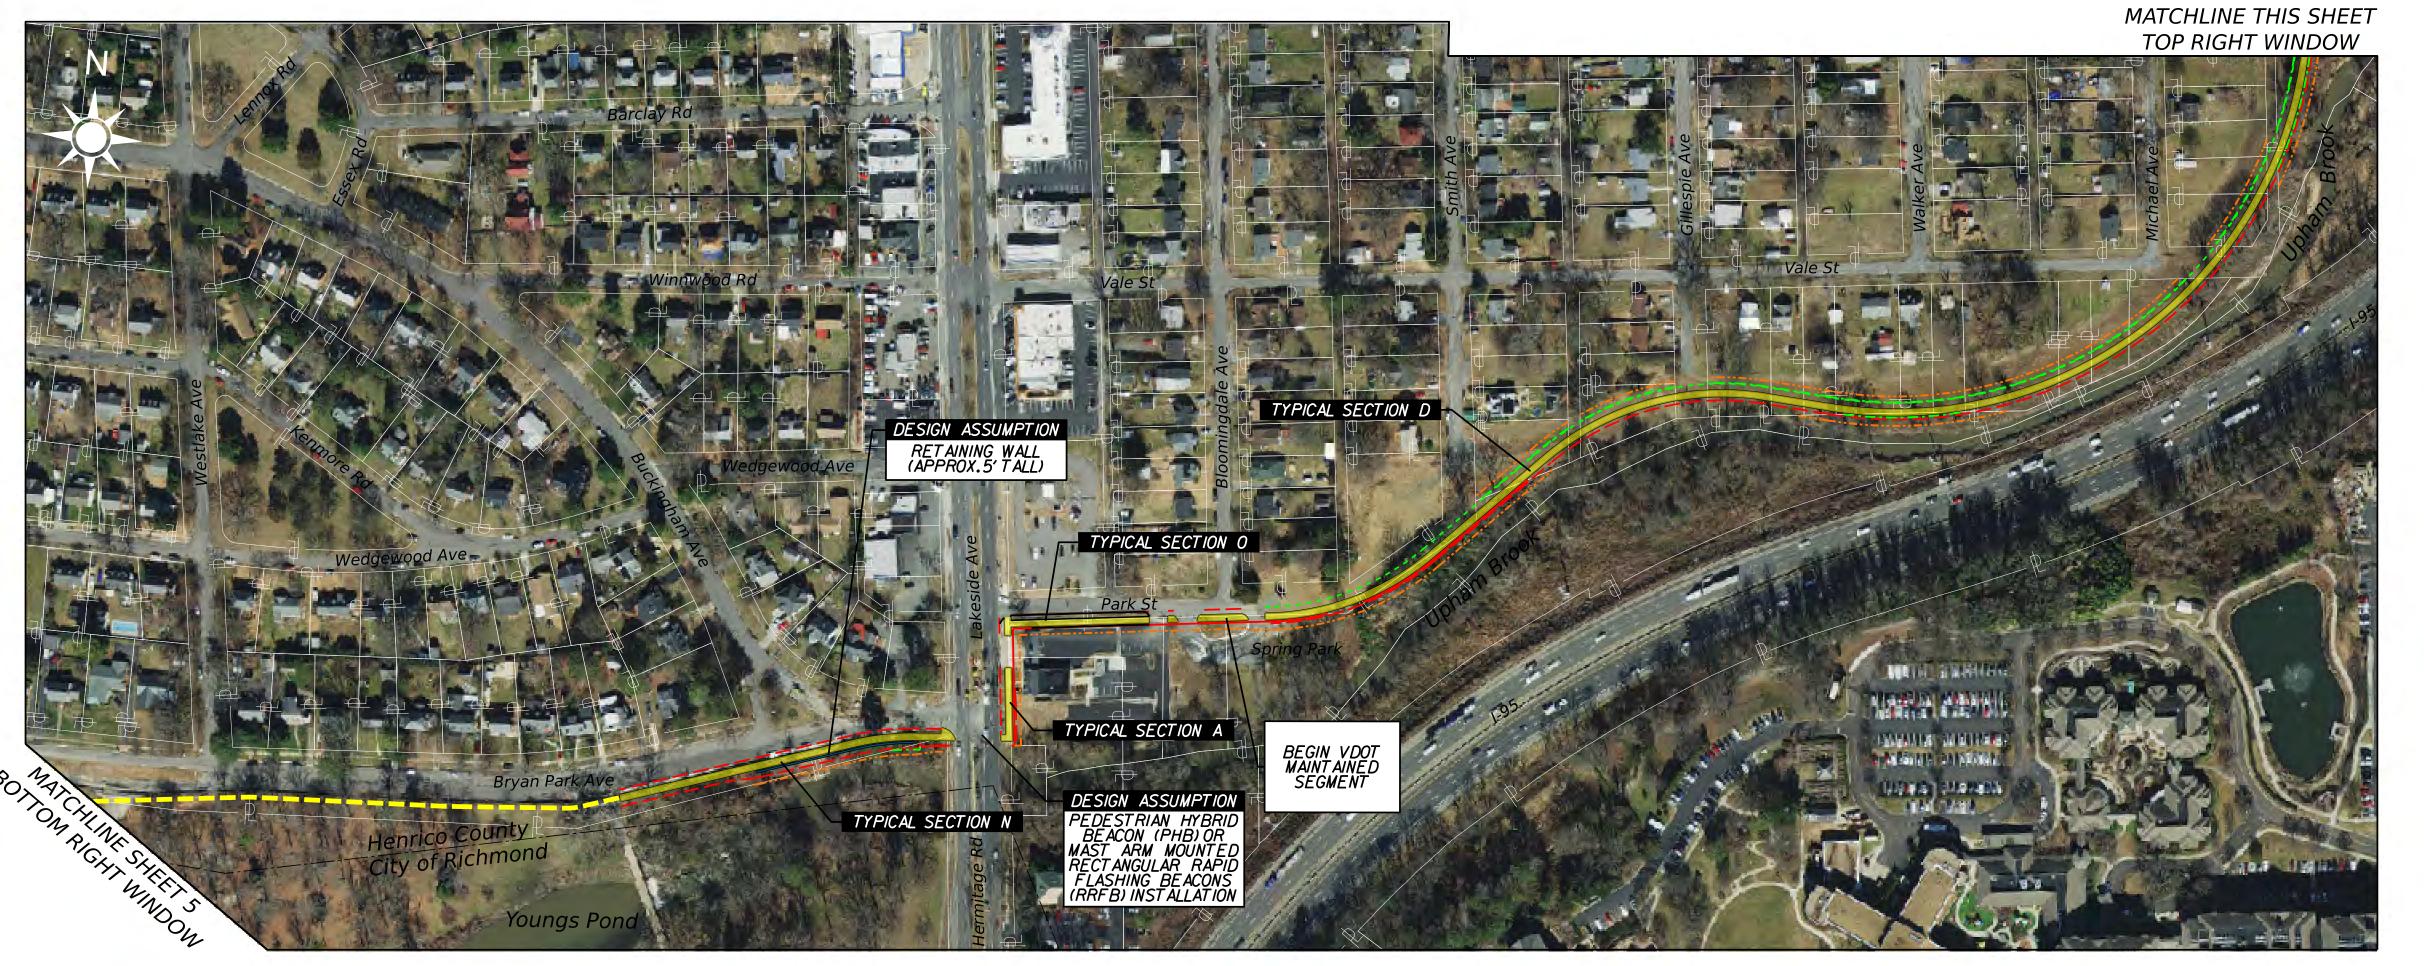

MATCHLINE THIS SHEE

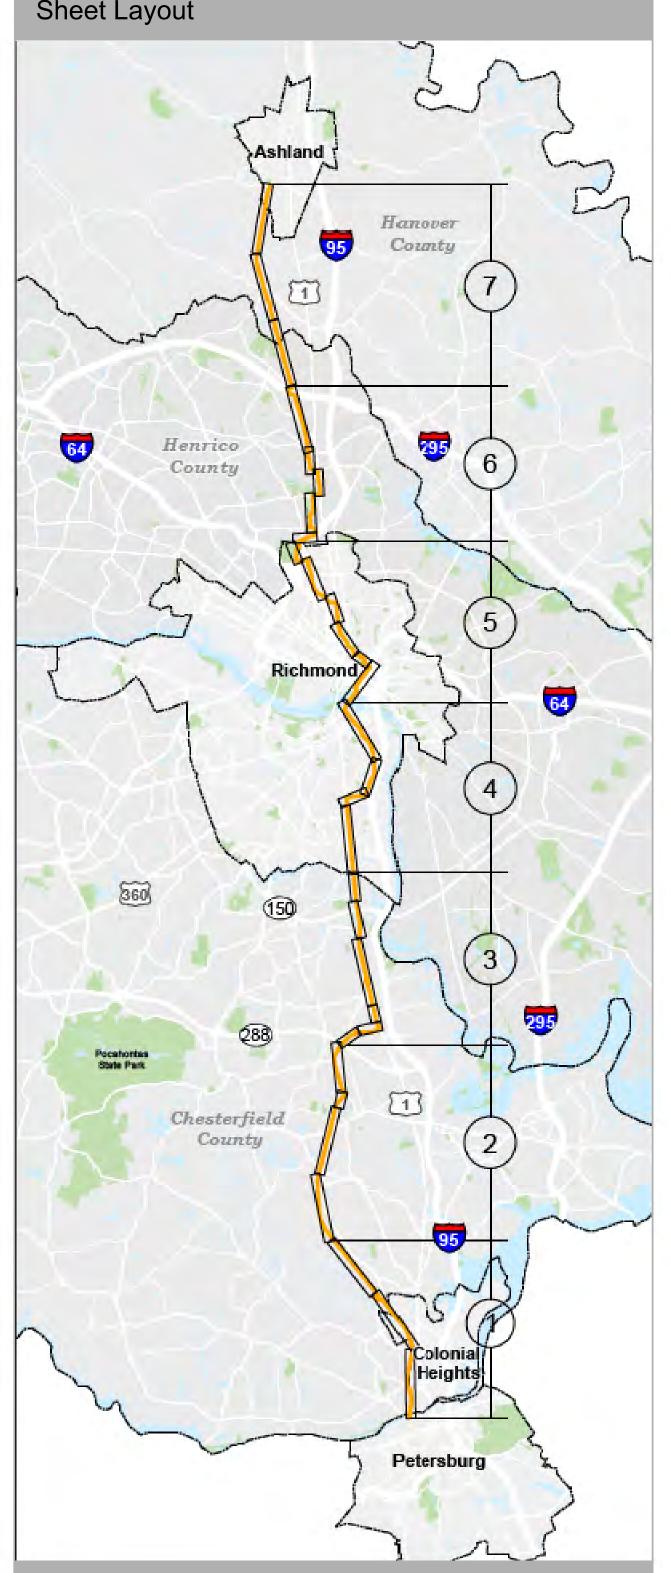


Contact Information

Jason Williams, P.E. Project Manager Virginia Department of Transportation 1401 East Broad Street Richmond, Va 23219 Comments may also be sent to: xxx@VDOT.Virginia.gov


posed right-of-way shown

Courtesy of the Commonwealth of Virginia copyright 2021.

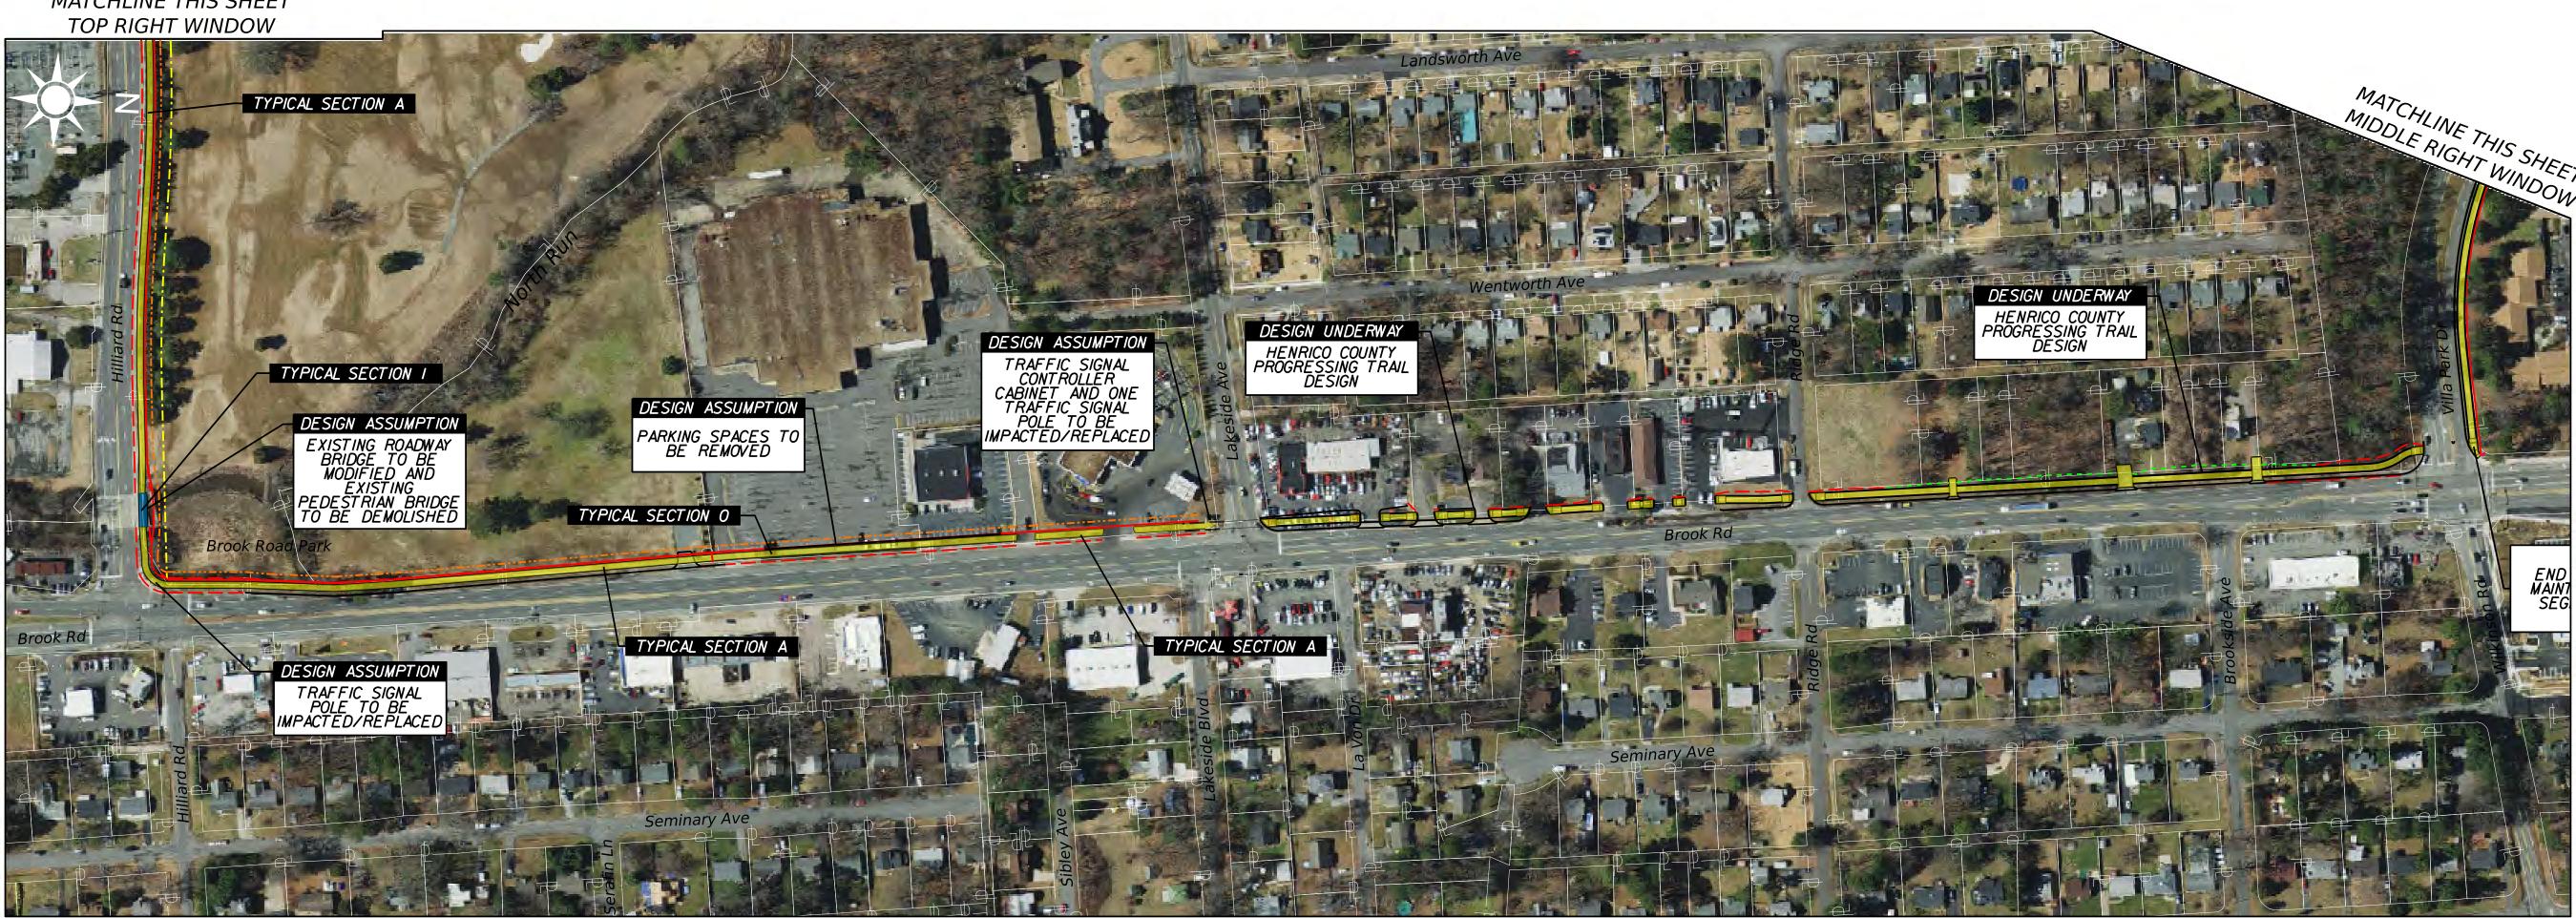







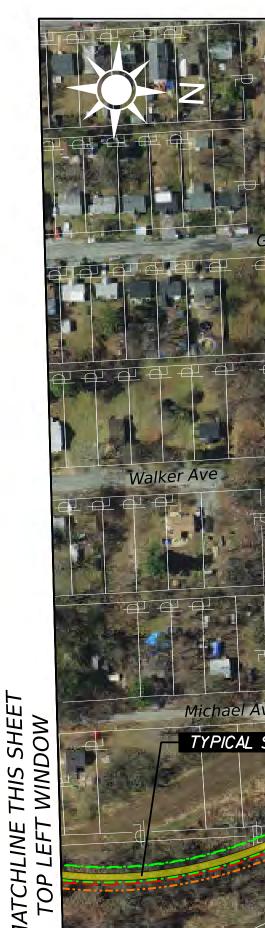



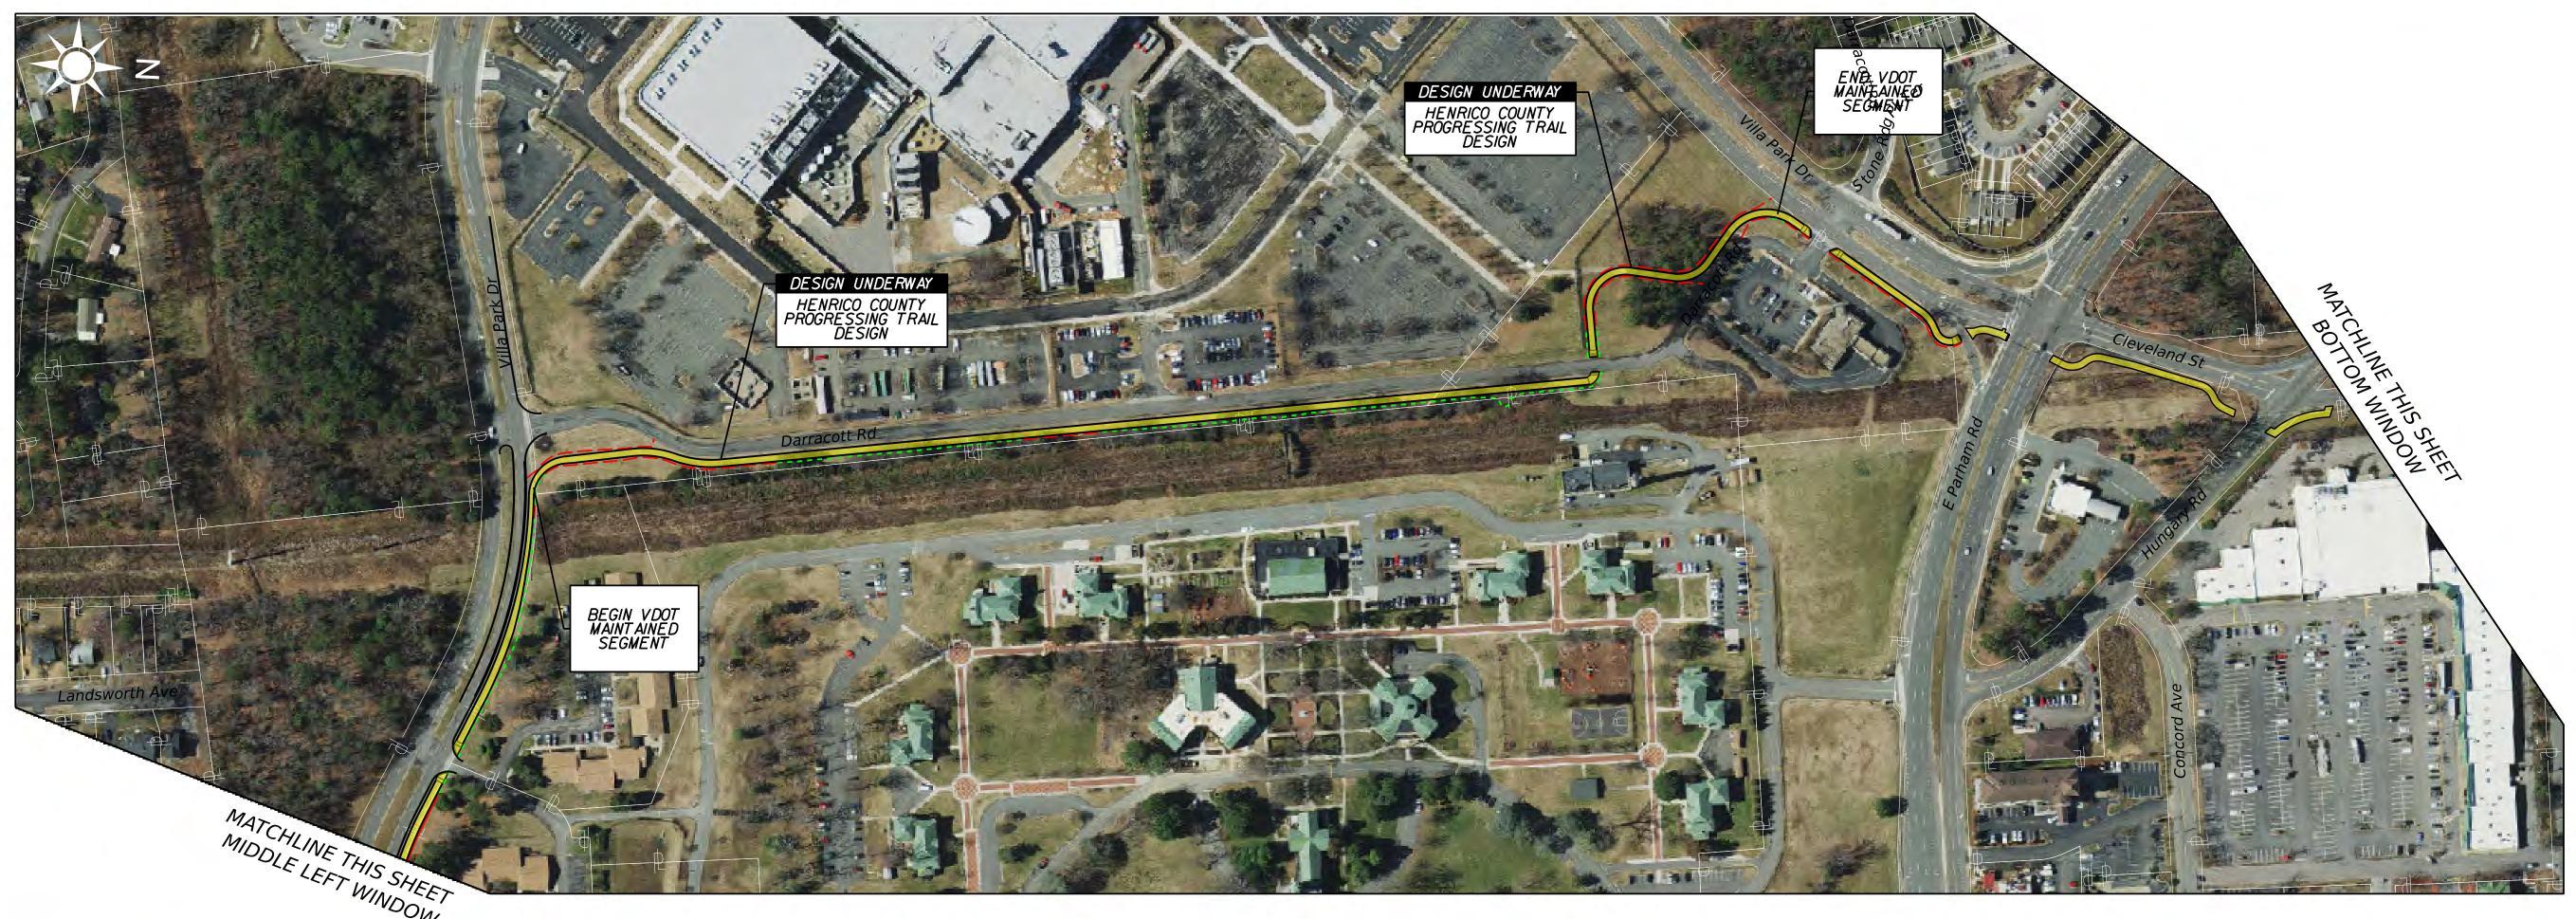

FALL LINE TRAIL PROPOSED ALIGNMENT

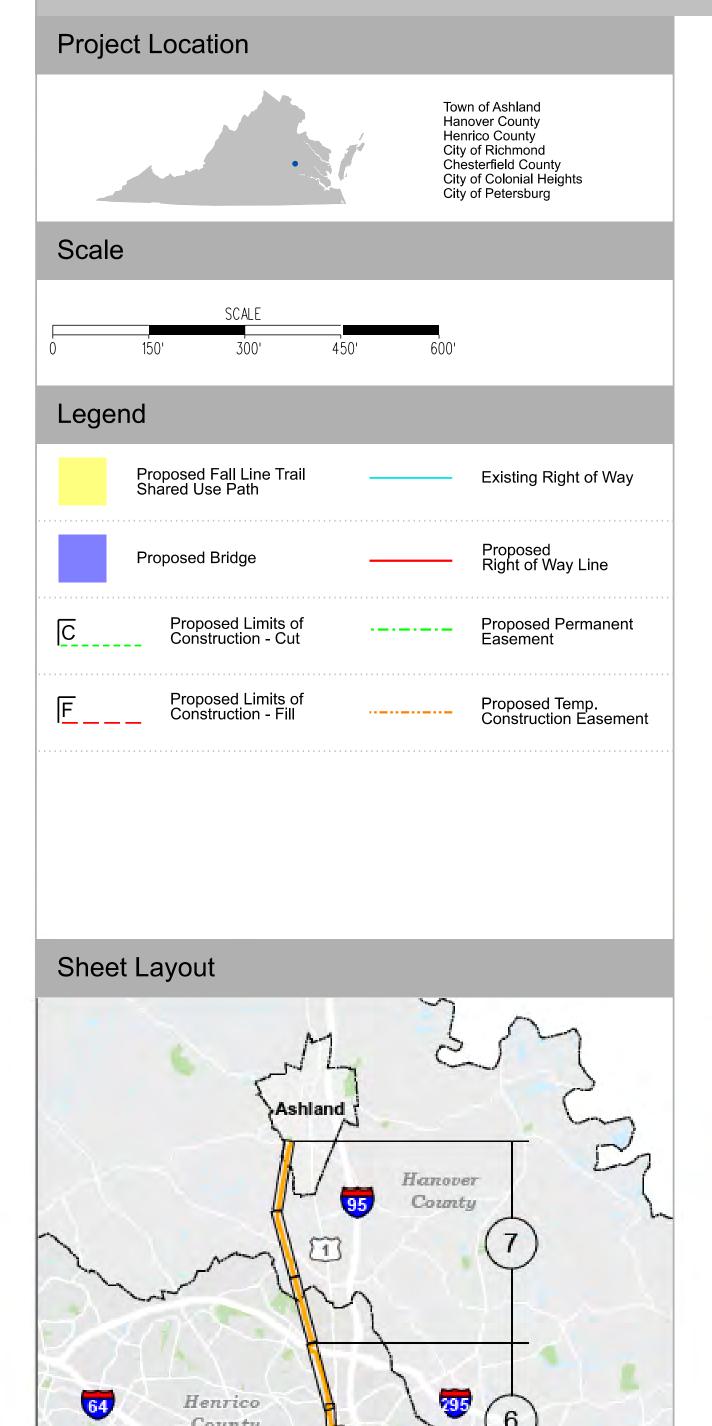

etersburg

ved and are not to be used for a

proposed right-of-way shown

right of way. Additional easemen

Contact Information

Jason Williams, P.E. Project Manager Virginia Department of Transportation 1401 East Broad Street Richmond, Va 23219

may be required be

of Ashland, Hanover County, Henrico County, City of Richmond, erfield County, City of Colonial Heights, City of Petersburg

ery Courtesy of the Commonwealth of Virginia copyright 2021.

Comments may also be sent to: xxx@VDOT.Virginia.gov

