


Plot Stamp: 5/4/2021 5:21:16 PM - Andrew Butsick
File: H:\21\21605 - VDOT TMPD On-Call\251 - US Route 1 Corridor Study - Phase 2\design_Models\Public Meeting_Arcadia.dwg

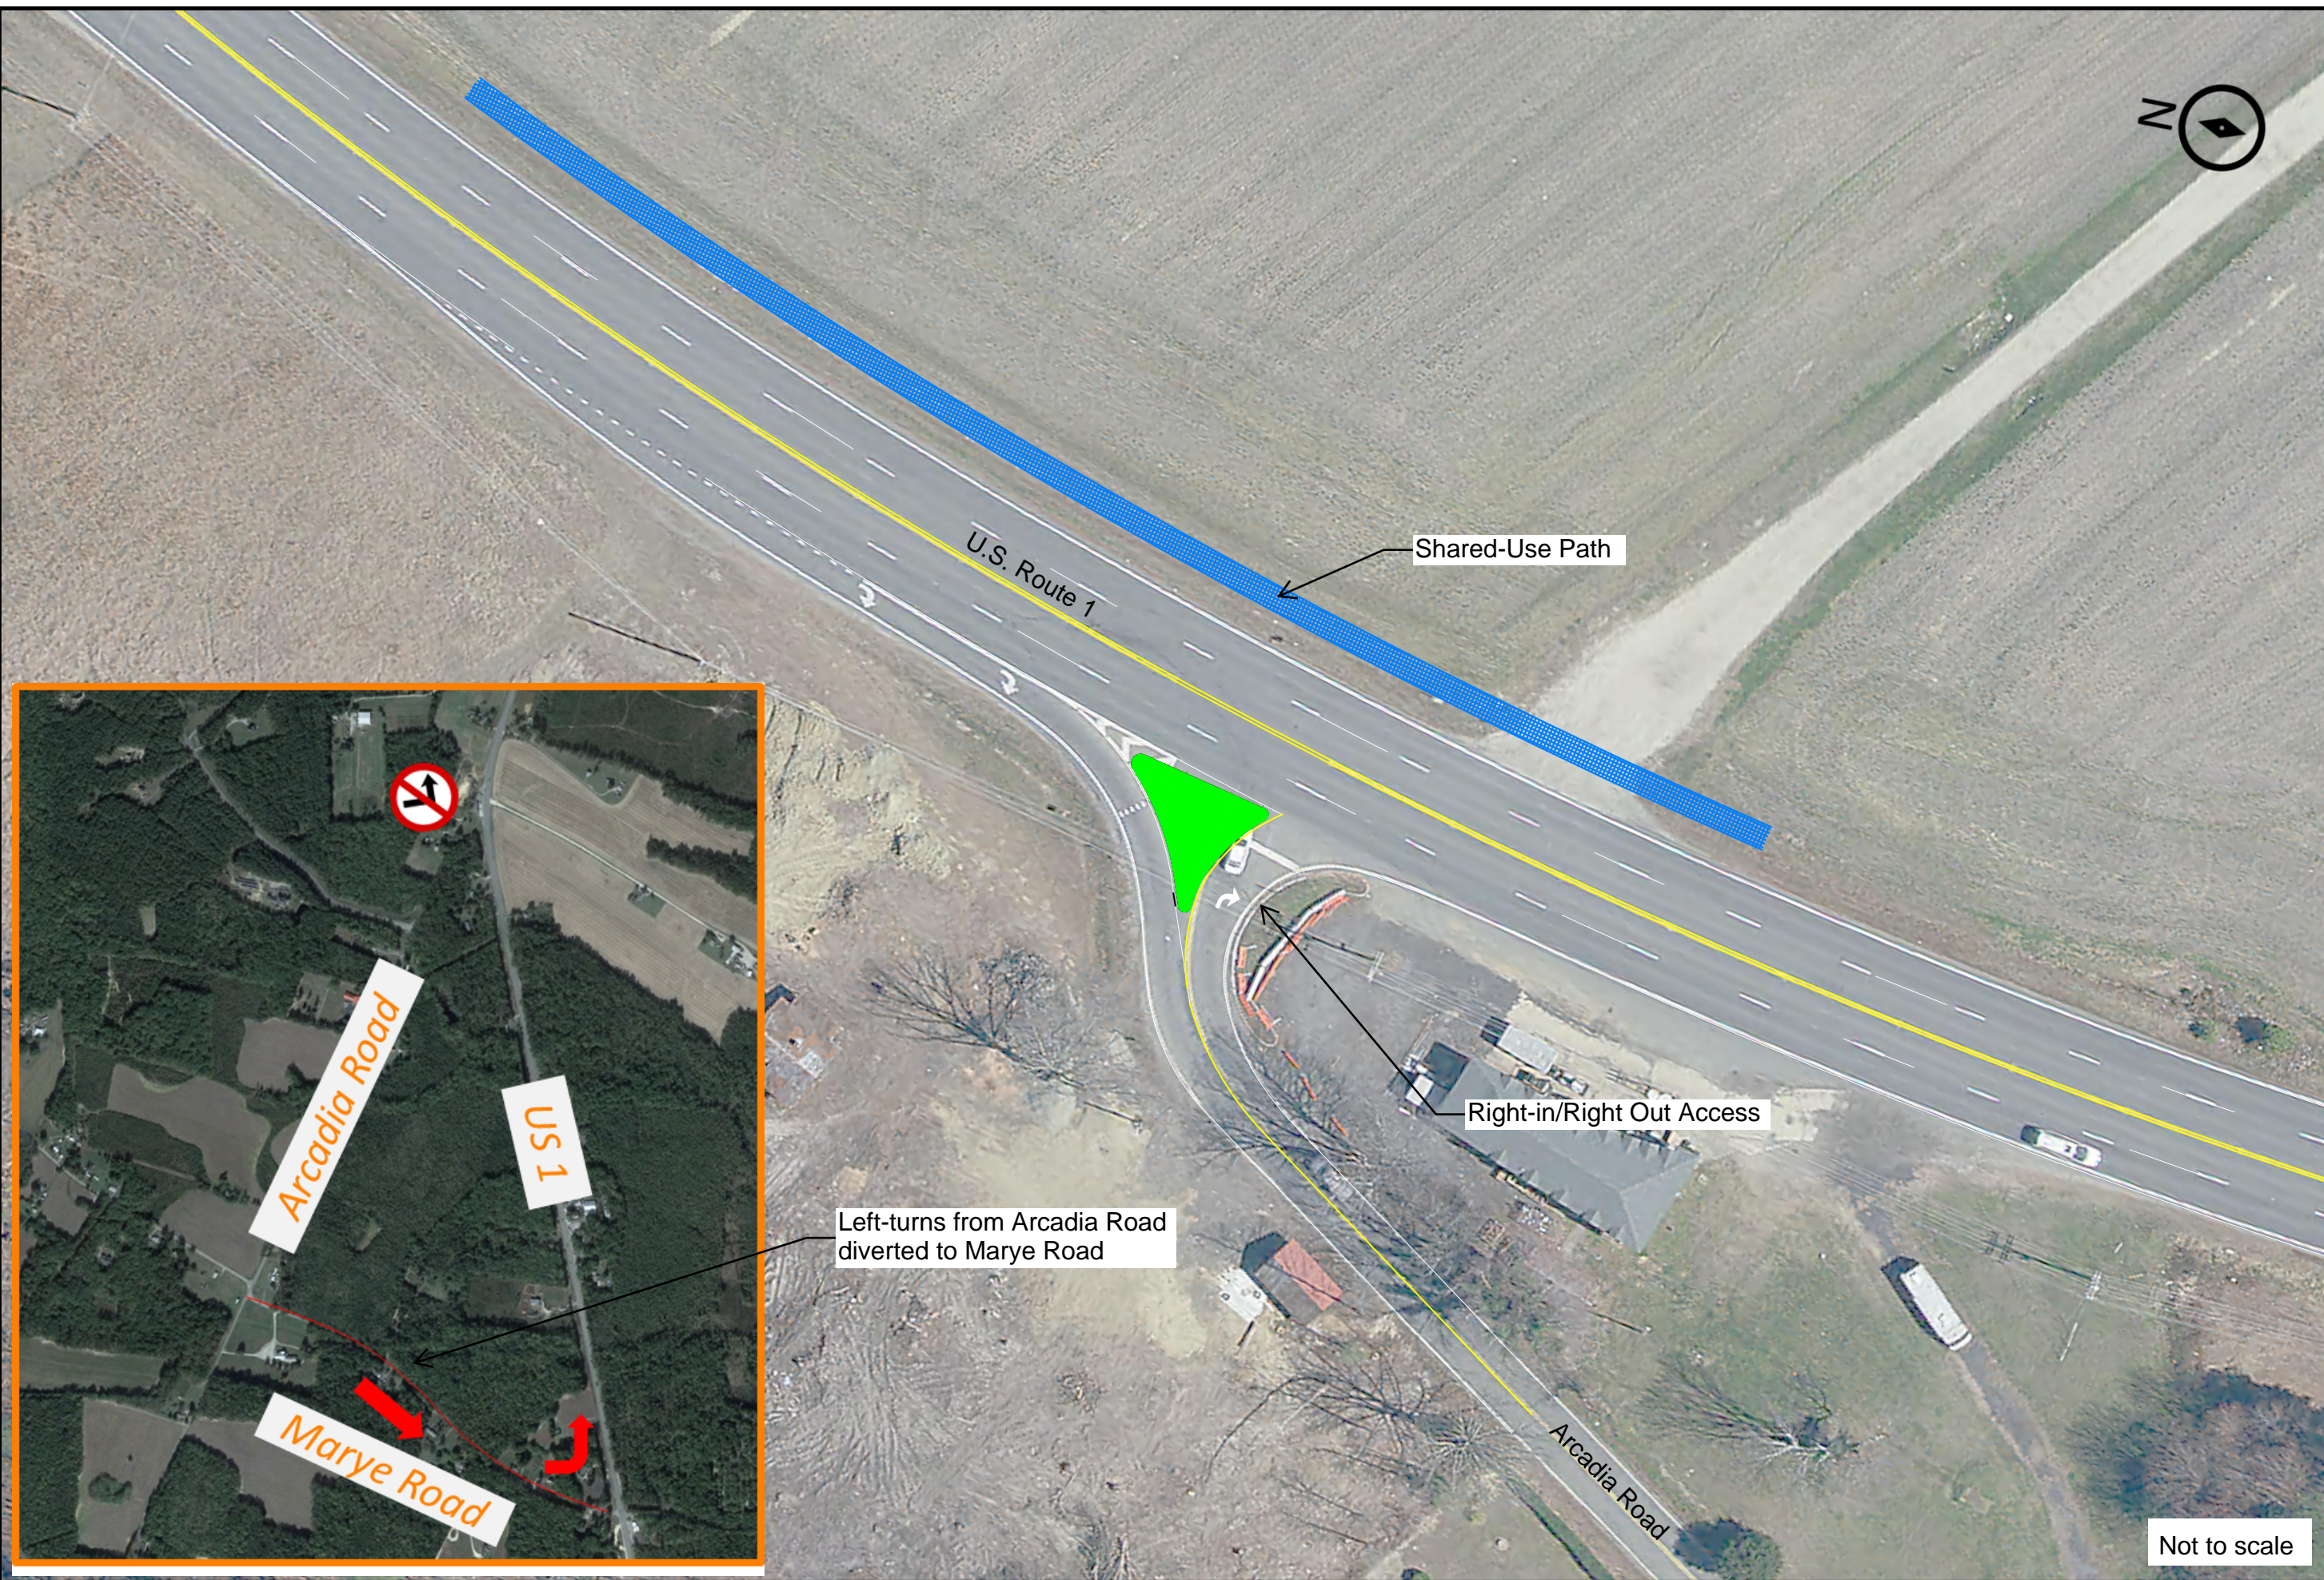

Not to scale

KITTELSON & ASSOCIATES
11480 COMMERCE PARK DRIVE, SUITE 450
RESTON, VA 20191
P 703.865.8870

#	DATE	REVISION	APP'D

Submission Date: 01/01/2021
Drawn: AJB Designed: AJB Checked: KJH
PROJECT NO. 21605.251

Route 1 Corridor Study:
Spotsylvania County
Arcadia Road
Right-Turn Only

SHEET NO. 18