VDDT Virginia Department of Transportation



Project Location

	Town of Culpeper Culpeper County, VA
North Arrow & Scale	
Rest of the second seco	SCALE 0 25' 50' 75' 100'
Legend	
Proposed Road	Existing Right of Way
Proposed Sidewalk	Proposed Right of Way Line
Proposed Concrete Island	Proposed Permanent Drainage Easement
Proposed (Grass)	Proposed Temp. Construction Easement
Proposed Storm Water Management Pond	Proposed Fence
Ex. Property Line	Ex. Perm. Easement
Proposed Limits of Construction - Cut	Ex. Perm. Drainage Easement
Proposed Limits of Construction - Fill	Ex. Utility Easement

Contact Information


Justin Cooner, PE Project Manager Virginia Department of Transportation 1601 Orange Road Culpeper, VA 22701

Comments may also be sent to: Justin.Cooner@VDOT.Virginia.gov

Route 3 at McDevitt Drive Roundabout Concept Culpeper, Virginia

State Project Number: 0003-204-180 UPC: 115474 Federal Project Number: STP-068-7(050)

These plans are unfinished and unapproved and are not to be used for any type of construction or the acquisition of right of way. Additional easements for utility relocations may be required beyond the proposed right-of-way shown on these plans.

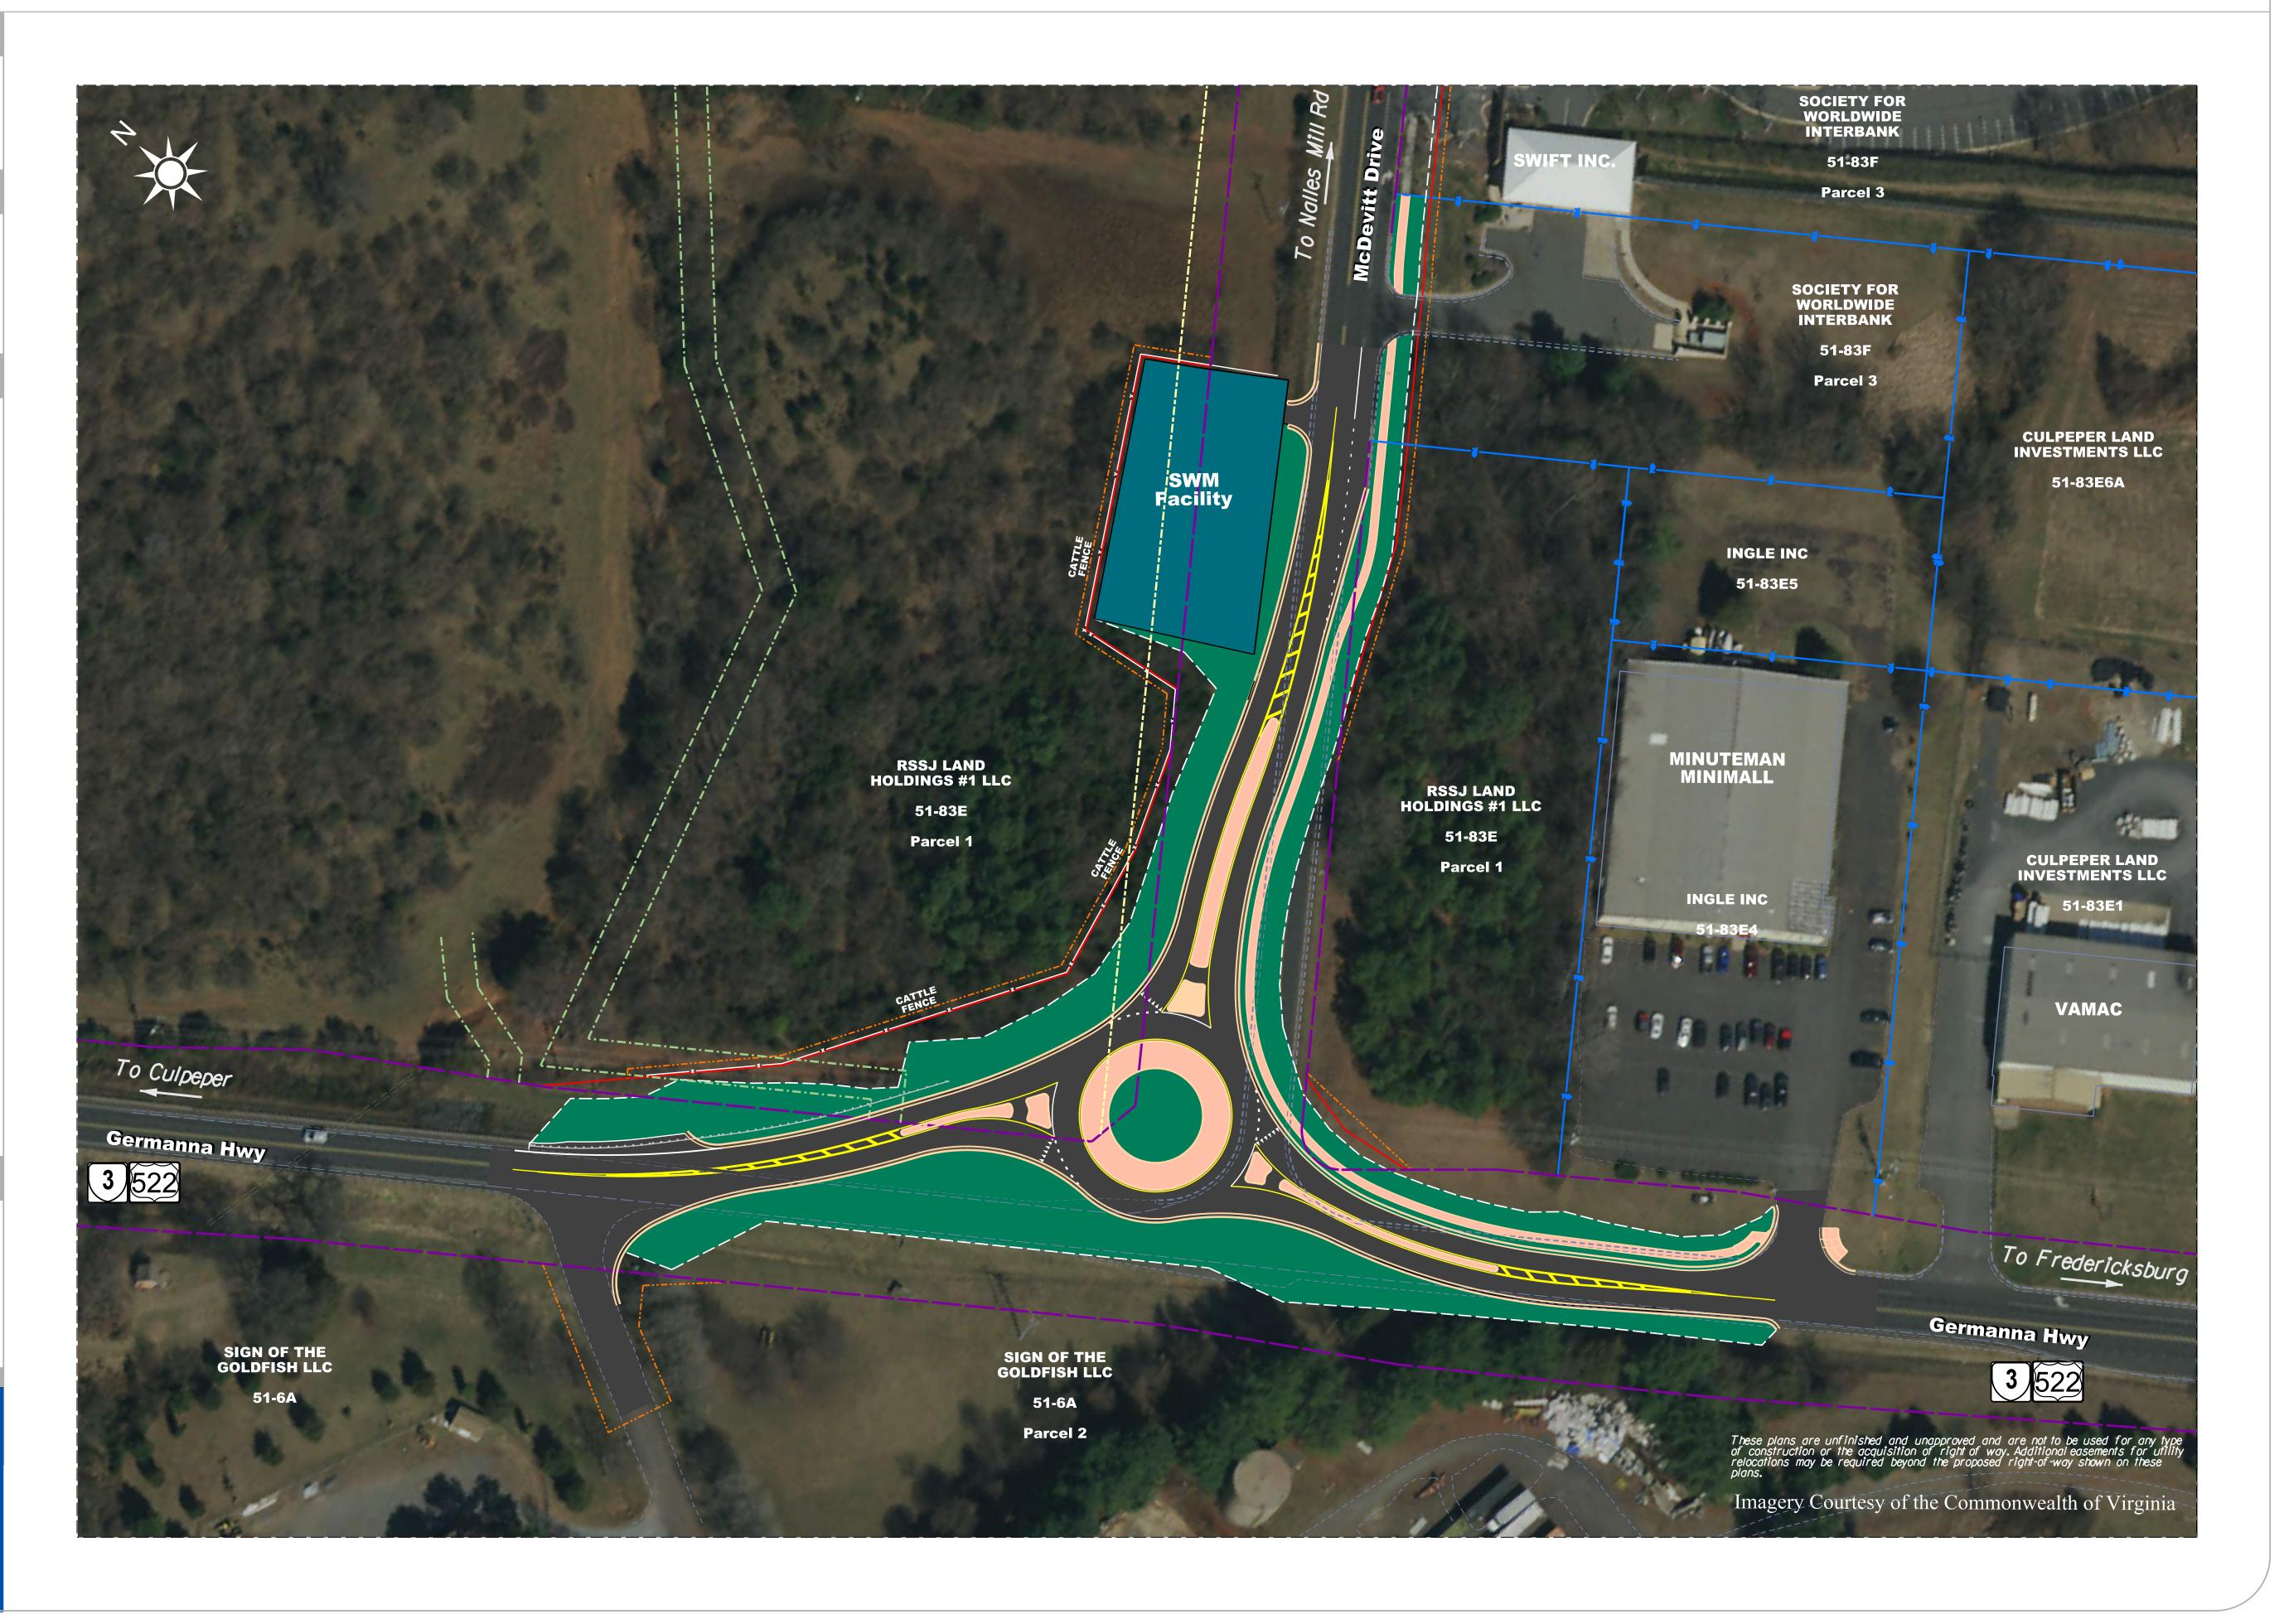

Aerial Overview Proposed Roundabout at Route 3 and McDevitt Drive