


PROJECT MANAGER: Chris Barksdale, PE (703) 259-2768, INOVA  
SURVEYED BY: DATE: Brian Eitelcher, L.S. (703) 259-2355, INOVA, August 2015  
DESIGN BY: Tyler Long, PE, Whitman-Quezada & Associates, (703) 293-9072  
SUBSURFACE UTILITY BY: DATE: So-Deep, Inc., (703) 361-6005, August 2015

# PEDESTRIAN ACCESS PLAN PHASE 2

REVISED	STATE	ROUTE	STATE PROJECT	SHEET NO.
	VA.	638	0638-029-156 P-104, R-204, C-504	1K(25)

DESIGN FEATURES RELATING TO CONSTRUCTION OR TO REGULATION AND CONTROL OF TRAFFIC MAY BE SUBJECT TO CHANGE AS DEEMED NECESSARY BY THE DEPARTMENT

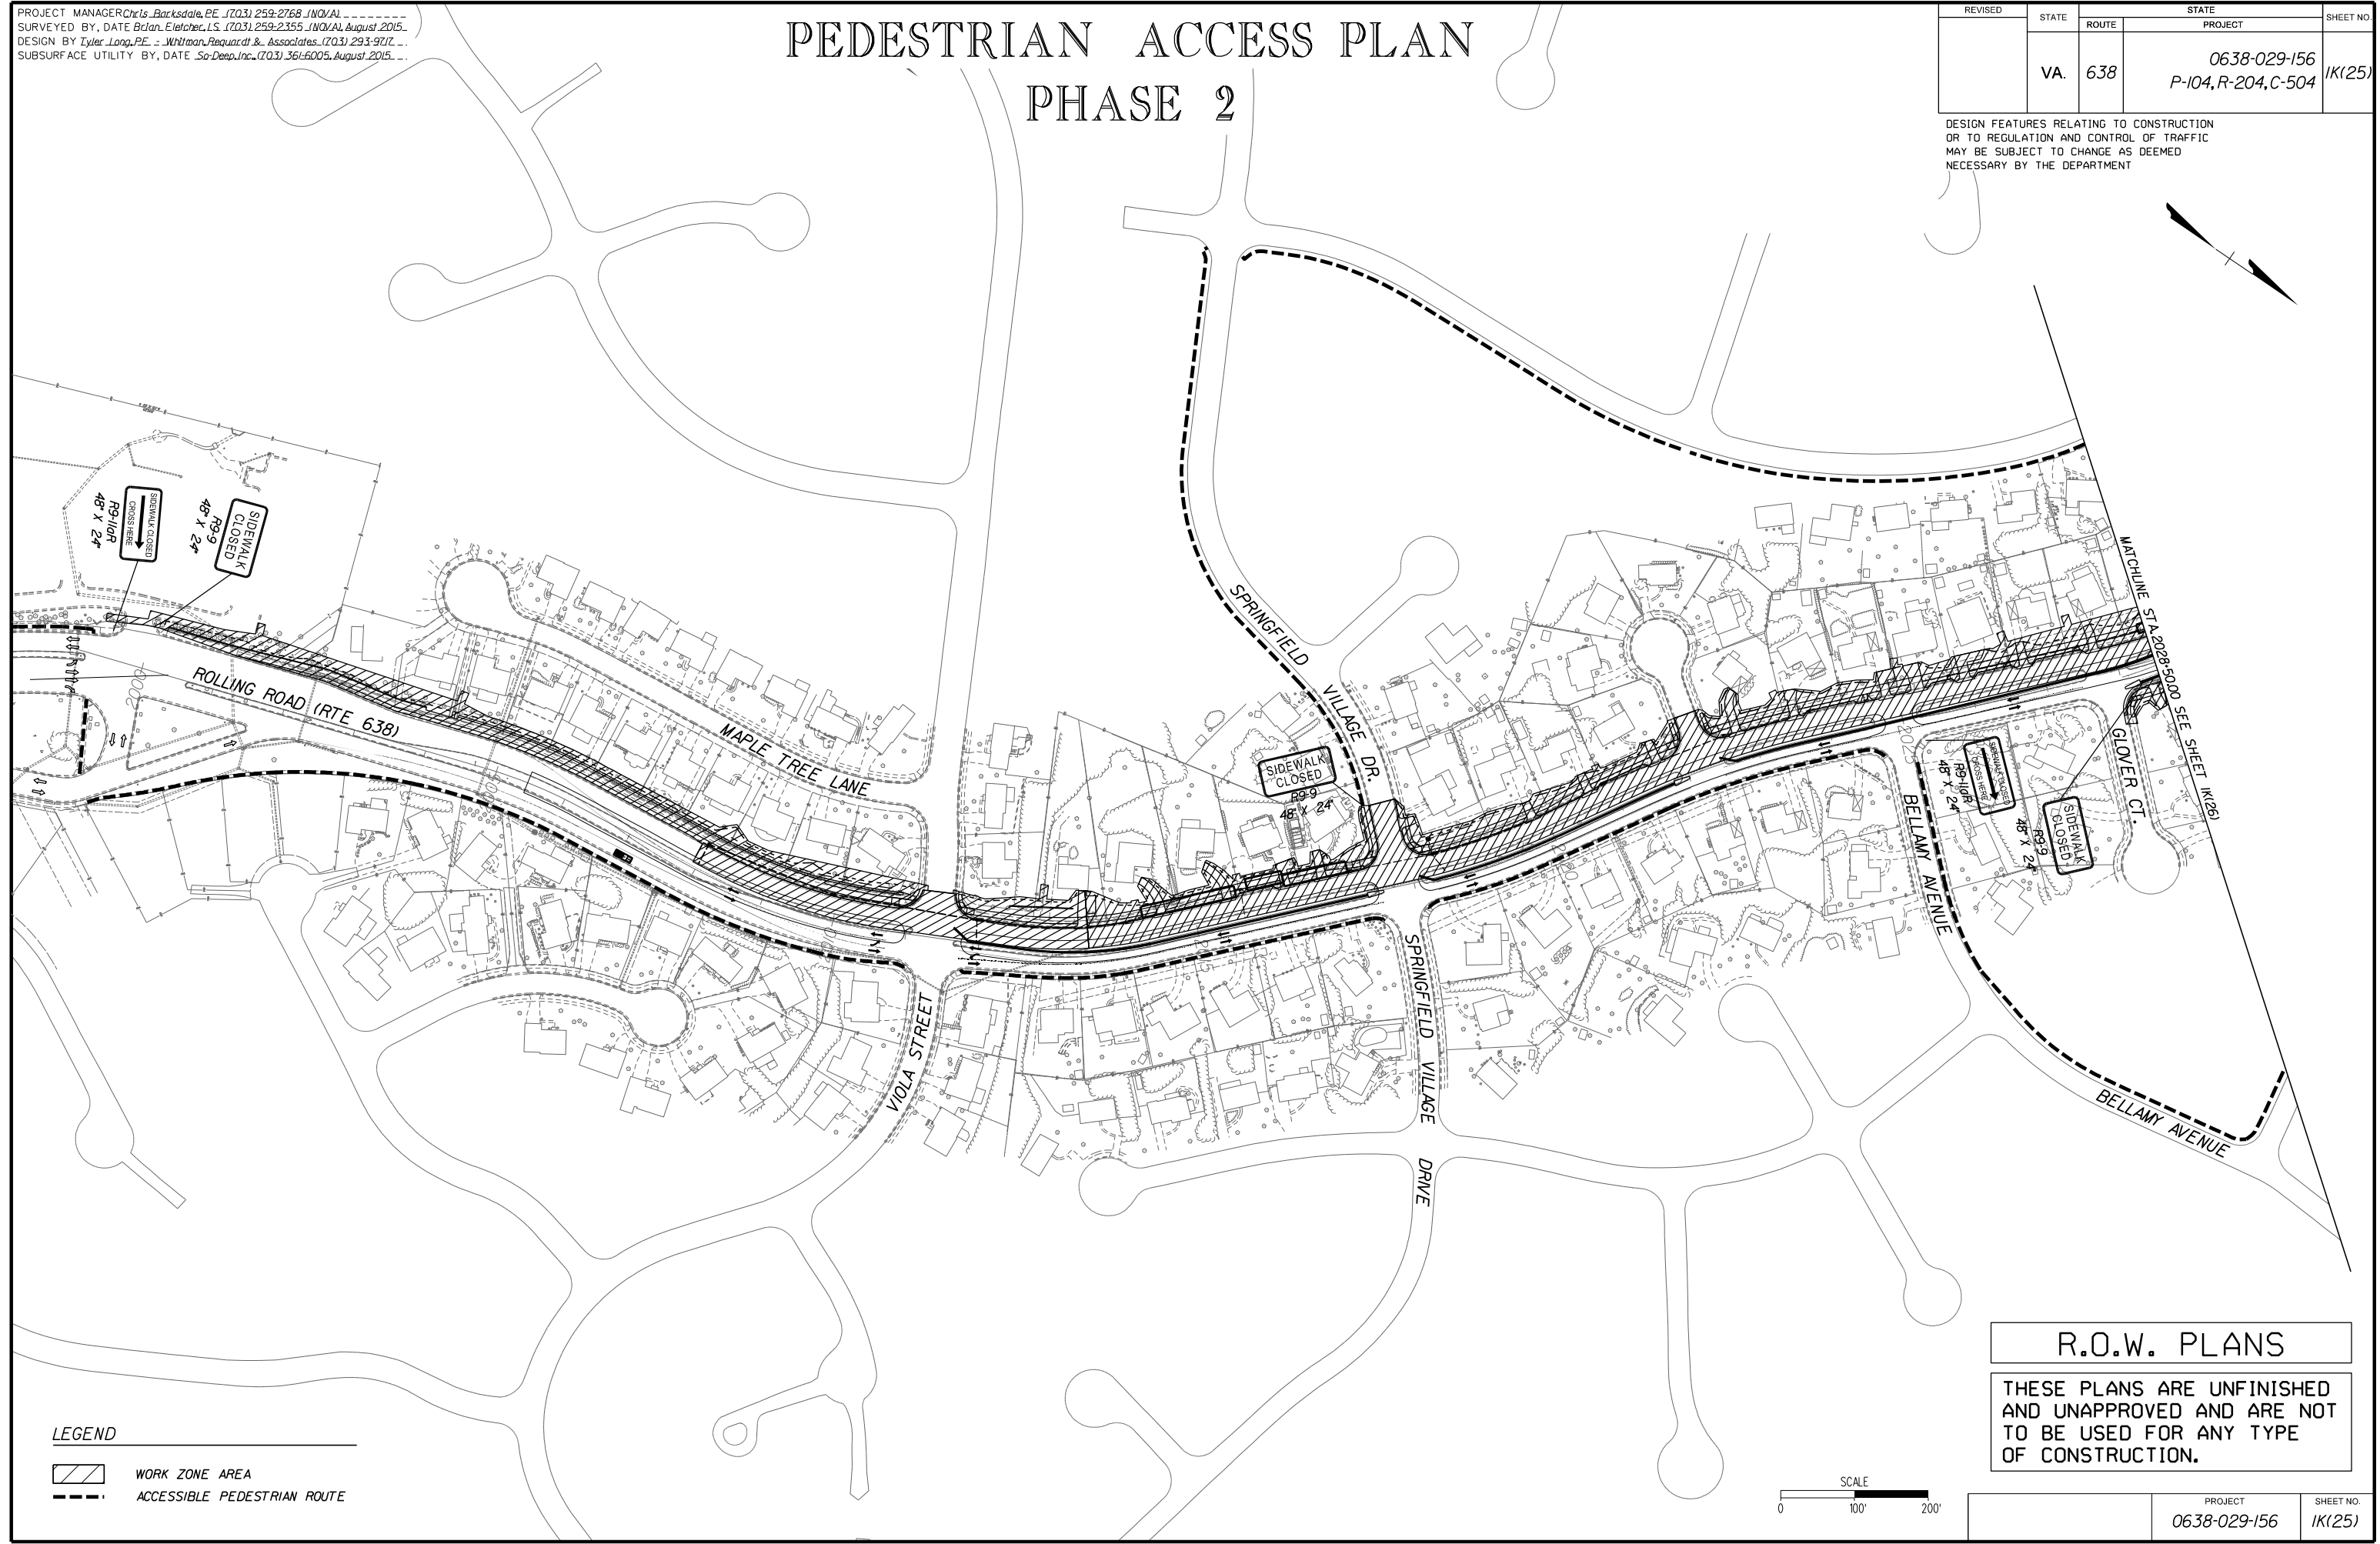


**LEGEND**

WORK ZONE AREA

ACCESSIBLE PEDESTRIAN ROUTE

**R.O.W. PLANS**

THESE PLANS ARE UNFINISHED AND UNAPPROVED AND ARE NOT TO BE USED FOR ANY TYPE OF CONSTRUCTION.

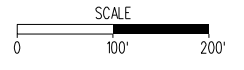


PROJECT	SHEET NO.
0638-029-156	1K(25)

PROJECT MANAGER: Chris Barksdale, PE (703) 259-2768, INQUIRY  
SURVEYED BY, DATE: Brian Eitelcher, L.S. (703) 259-2355, INQUIRY, August 2015  
DESIGN BY: Tyler Long, PE, Whitman Requardt & Associates, (703) 293-9072  
SUBSURFACE UTILITY BY, DATE: So-Deep, Inc., (703) 361-6005, August 2015

# PEDESTRIAN ACCESS PLAN PHASE 2


REVISED	STATE	ROUTE	STATE PROJECT	SHEET NO.
	VA.	638	0638-029-156 P-104, R-204, C-504	1K(26)

DESIGN FEATURES RELATING TO CONSTRUCTION OR TO REGULATION AND CONTROL OF TRAFFIC MAY BE SUBJECT TO CHANGE AS DEEMED NECESSARY BY THE DEPARTMENT

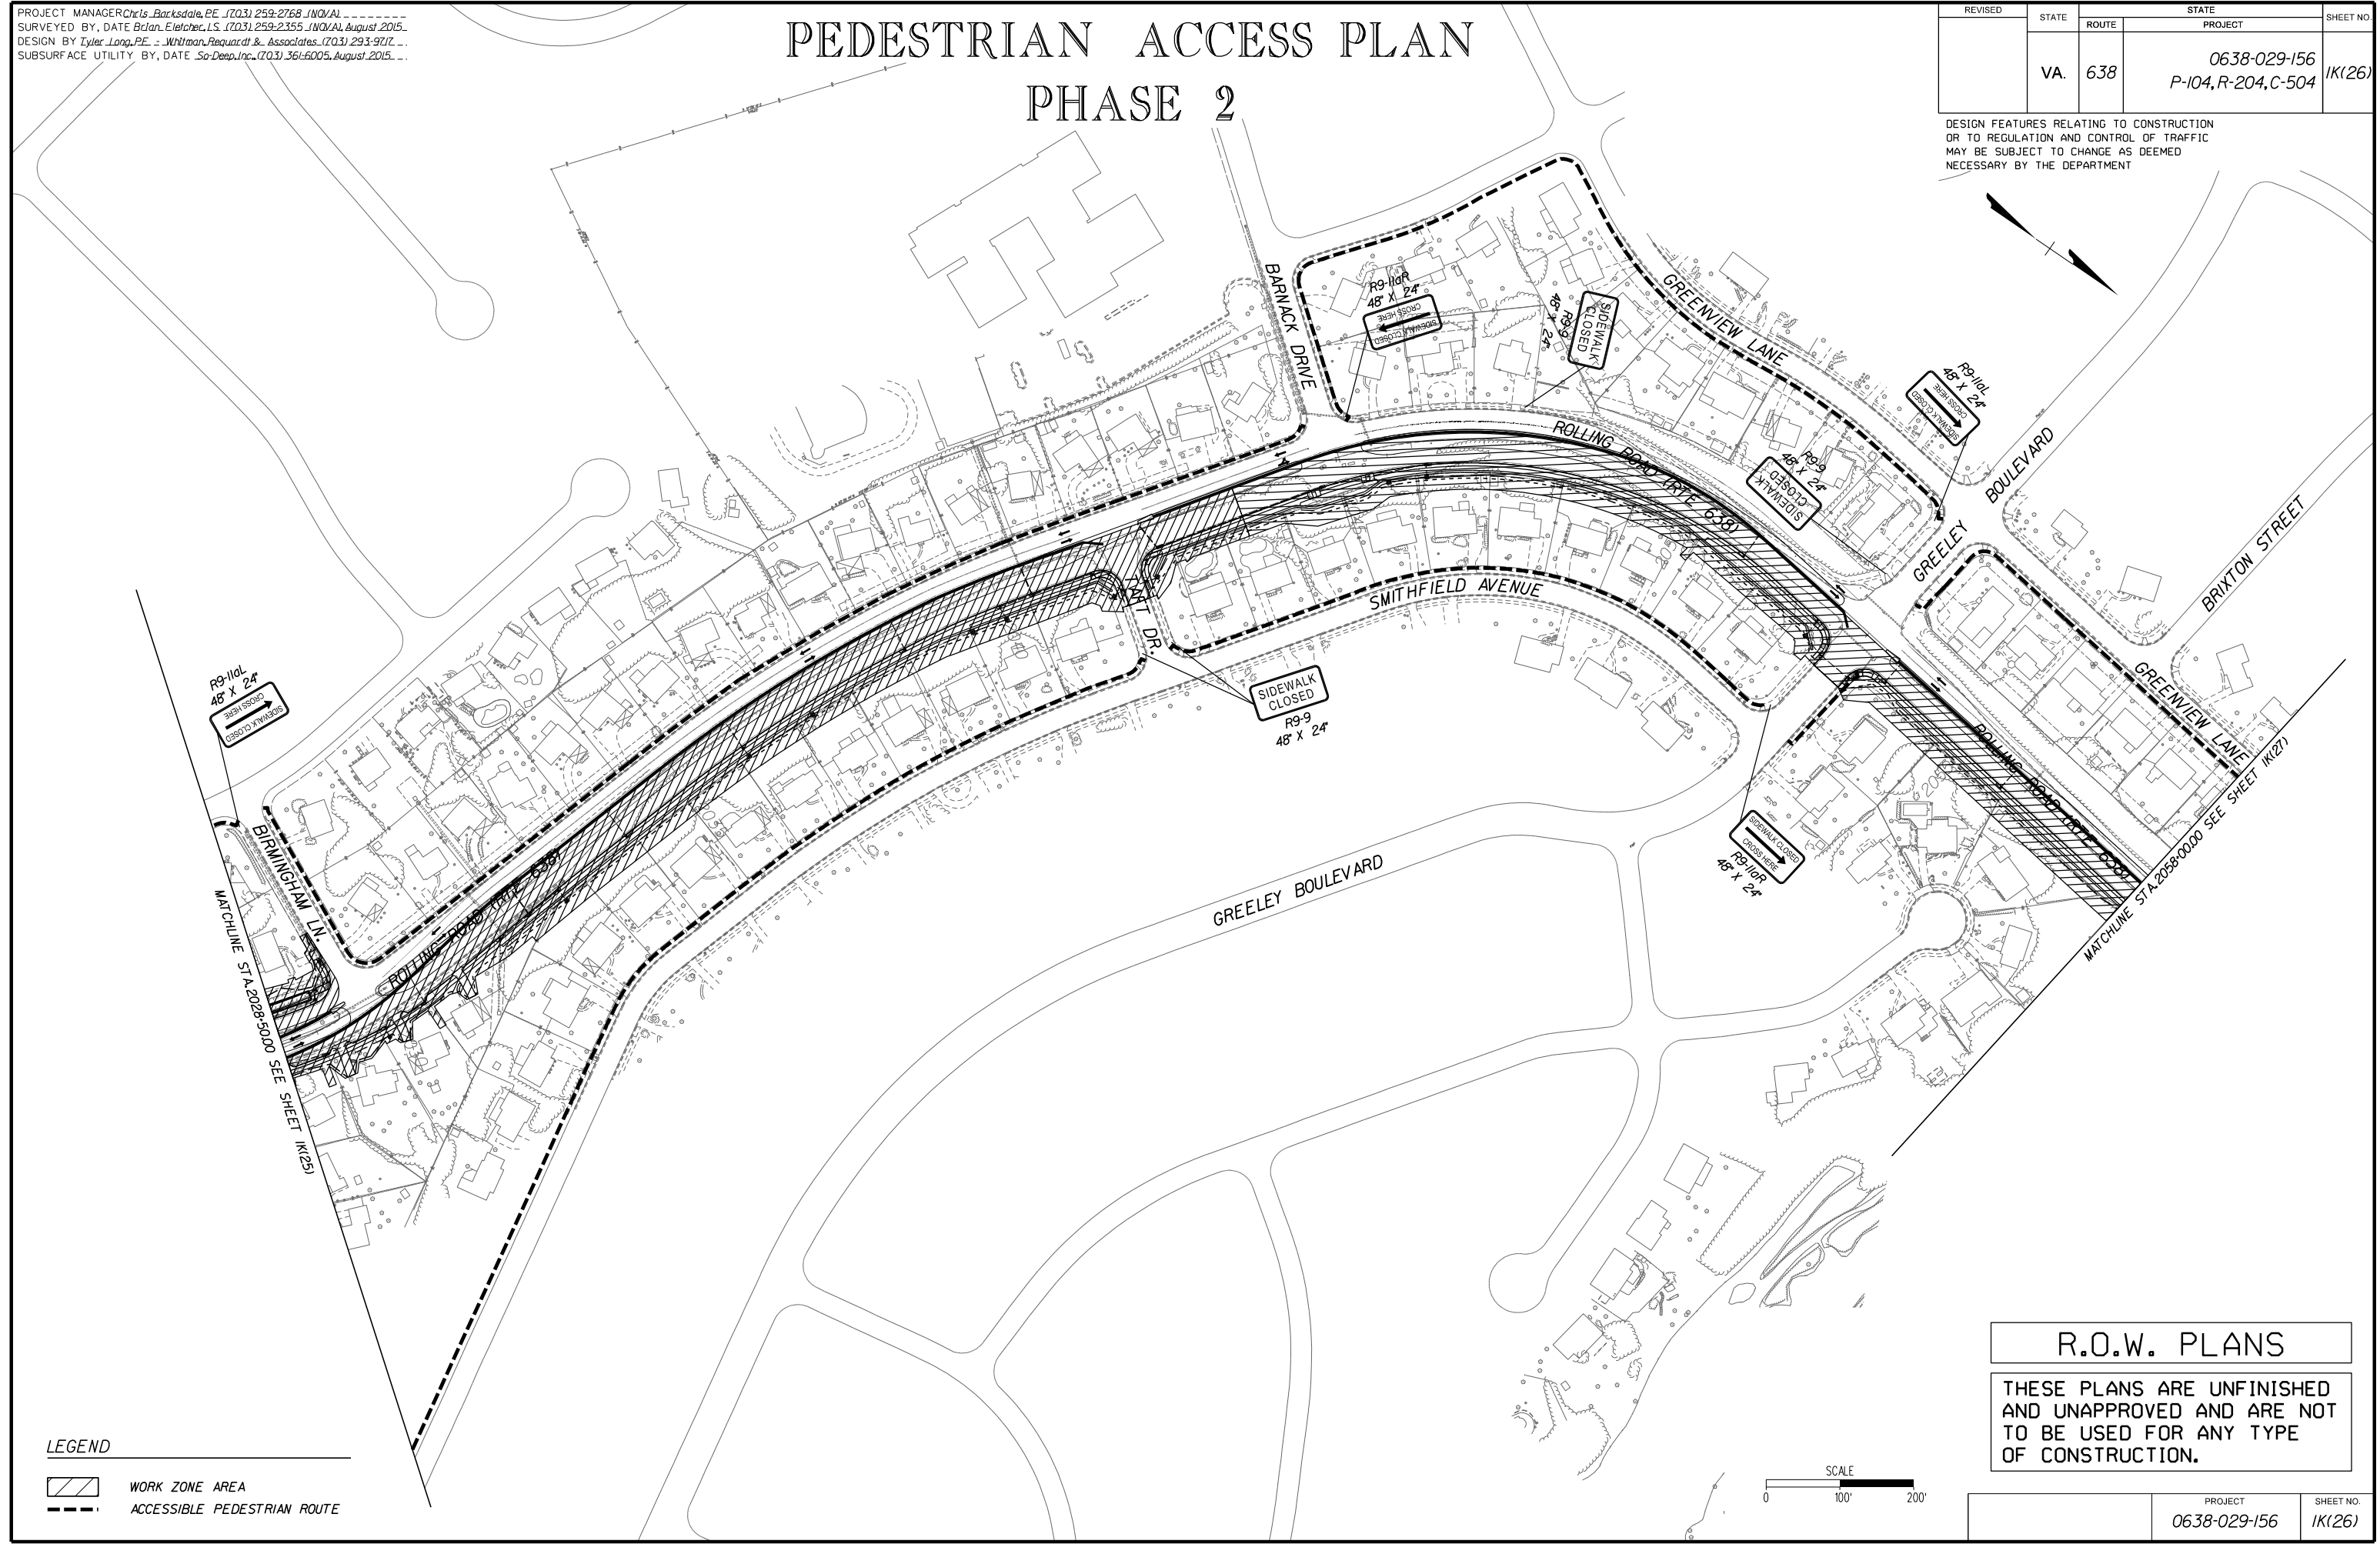

**LEGEND**

▨ WORK ZONE AREA  
- - - ACCESSIBLE PEDESTRIAN ROUTE

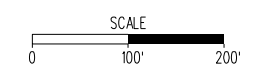

**R.O.W. PLANS**

THESE PLANS ARE UNFINISHED AND UNAPPROVED AND ARE NOT TO BE USED FOR ANY TYPE OF CONSTRUCTION.


PROJECT	SHEET NO.
0638-029-156	1K(26)

PROJECT MANAGER: Chris Barksdale, PE (703) 259-2768, JNO/AL  
SURVEYED BY, DATE: Brian Eitelcher, LS (703) 259-2355, JNO/AL, August 2015  
DESIGN BY: Tyler Long, PE, Whitman-Quezada & Associates (703) 293-9072  
SUBSURFACE UTILITY BY, DATE: So-Deep, Inc. (703) 361-6005, August 2015

# PEDESTRIAN ACCESS PLAN PHASE 2

REVISED	STATE	ROUTE	STATE PROJECT	SHEET NO.
	VA.	638	0638-029-156 P-104, R-204, C-504	1K(27)

DESIGN FEATURES RELATING TO CONSTRUCTION OR TO REGULATION AND CONTROL OF TRAFFIC MAY BE SUBJECT TO CHANGE AS DEEMED NECESSARY BY THE DEPARTMENT

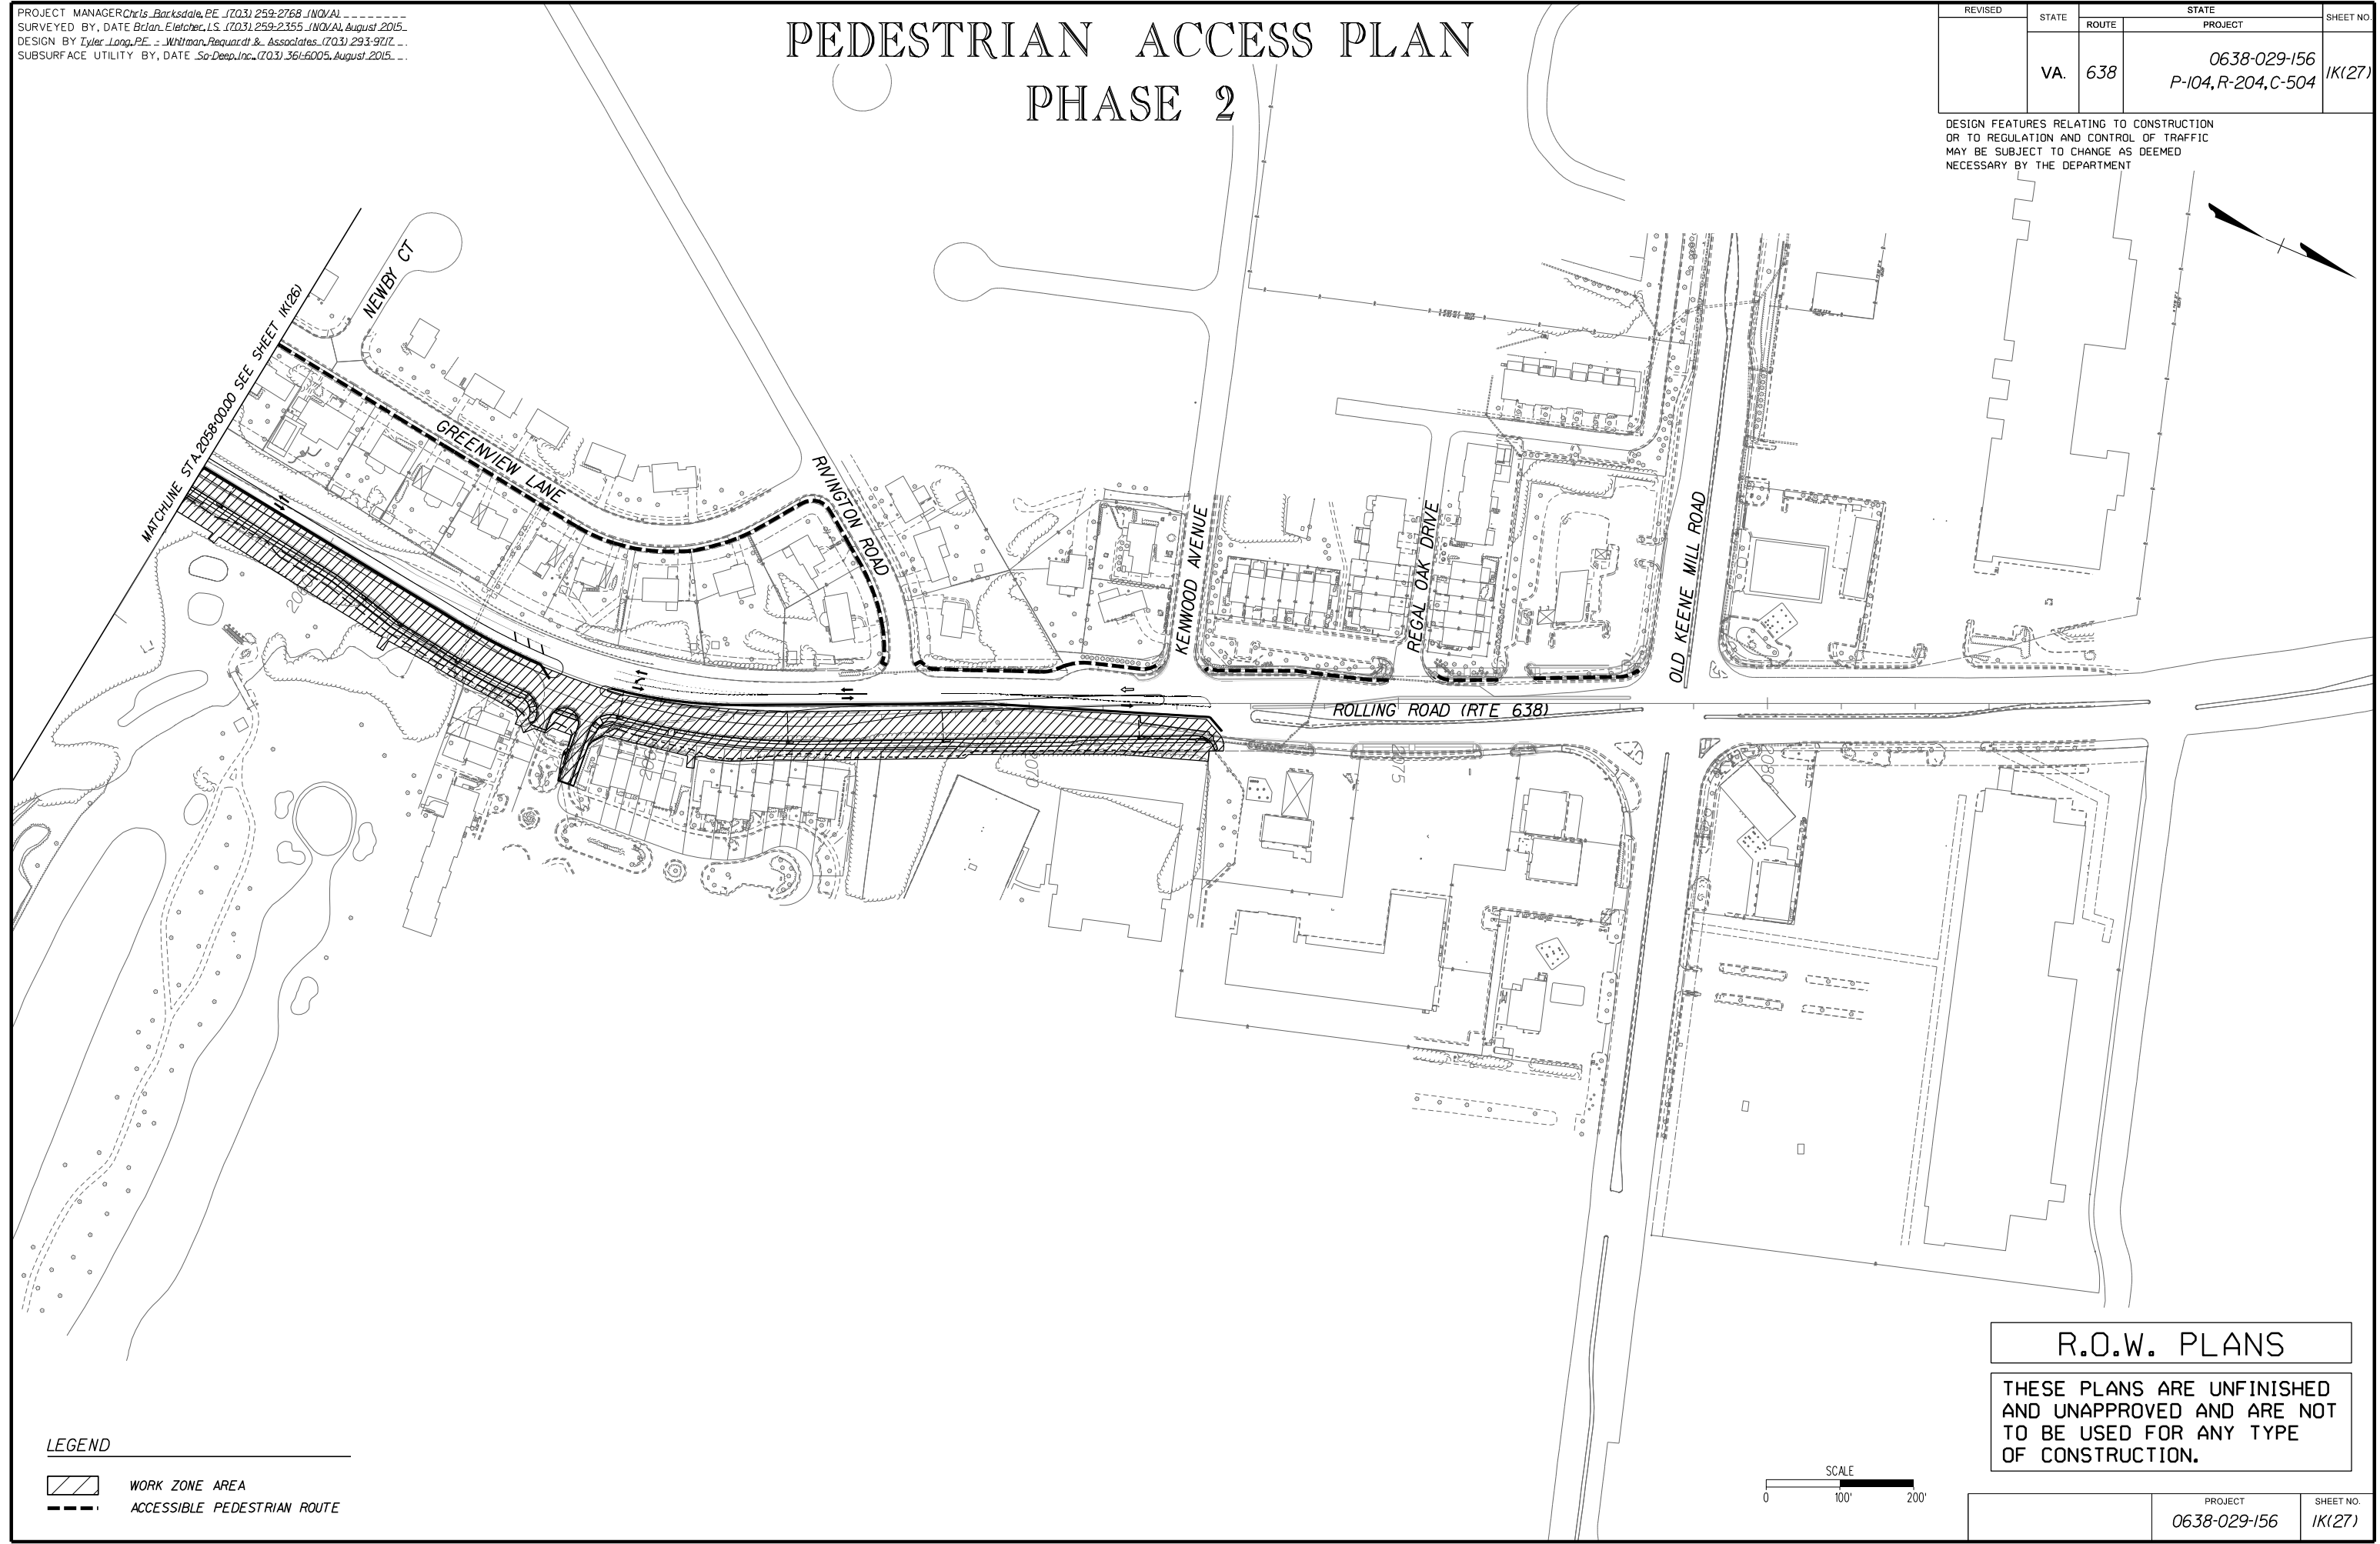

**LEGEND**

WORK ZONE AREA

ACCESSIBLE PEDESTRIAN ROUTE

**R.O.W. PLANS**

THESE PLANS ARE UNFINISHED AND UNAPPROVED AND ARE NOT TO BE USED FOR ANY TYPE OF CONSTRUCTION.

PROJECT	SHEET NO.
0638-029-156	1K(27)


PROJECT MANAGER: Chris Barksdale, PE (703) 259-2768, INQUIRY  
SURVEYED BY, DATE: Brian Elischer, LS (703) 259-2355, INQUIRY, August 2015  
DESIGN BY: Tyler Long, PE, Whitman Requardt & Associates, (703) 293-9072  
SUBSURFACE UTILITY BY, DATE: So-Deep, Inc., (703) 361-6005, August 2015

# PEDESTRIAN ACCESS PLAN



## PHASE 3

REVISED	STATE	ROUTE	STATE PROJECT	SHEET NO.
	VA.	638	0638-029-156 P-104, R-204, C-504	1K(28)

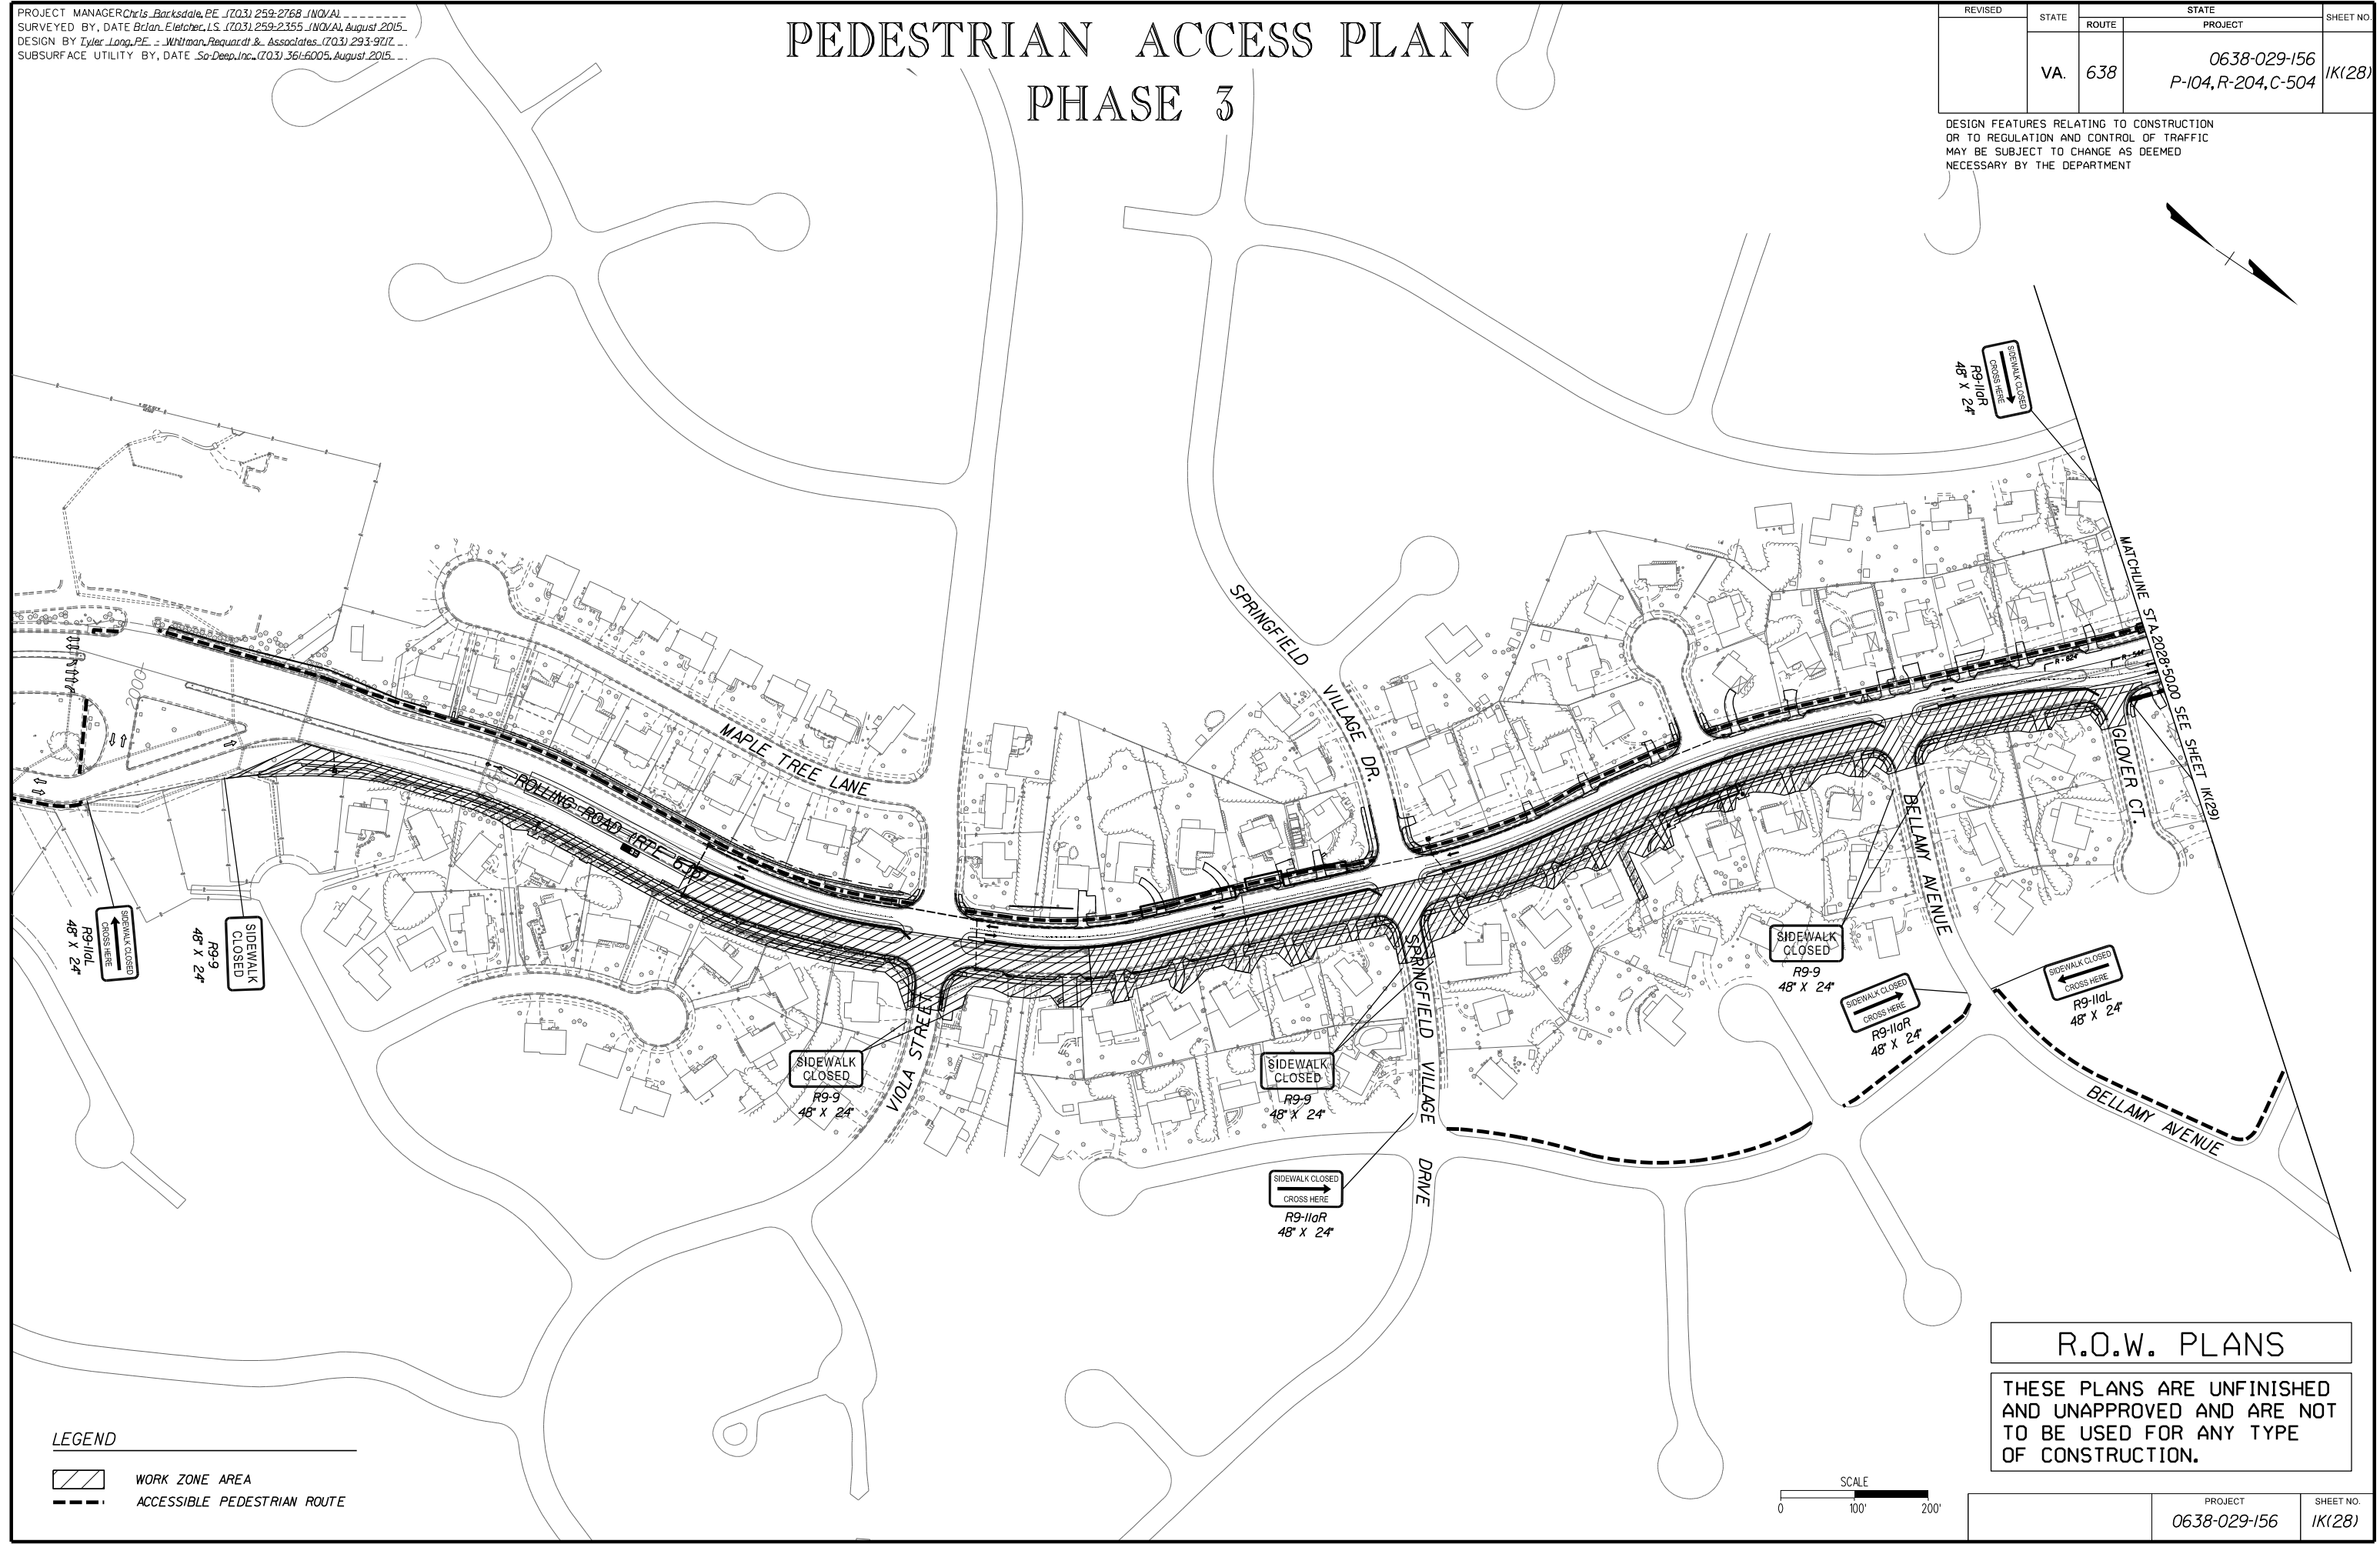DESIGN FEATURES RELATING TO CONSTRUCTION OR TO REGULATION AND CONTROL OF TRAFFIC MAY BE SUBJECT TO CHANGE AS DEEMED NECESSARY BY THE DEPARTMENT



**LEGEND**

-  WORK ZONE AREA
-  ACCESSIBLE PEDESTRIAN ROUTE

**R.O.W. PLANS**

THESE PLANS ARE UNFINISHED AND UNAPPROVED AND ARE NOT TO BE USED FOR ANY TYPE OF CONSTRUCTION.




PROJECT	SHEET NO.
0638-029-156	1K(28)

PROJECT MANAGER: Chris Barksdale, PE (703) 259-2768 JNO/AL  
SURVEYED BY, DATE: Brian Eitelcher, L.S. (703) 259-2355 JNO/AL, August 2015  
DESIGN BY: Tyler Long, PE - Whitman Requardt & Associates (703) 293-9072  
SUBSURFACE UTILITY BY, DATE: So-Deep, Inc. (703) 361-6005, August 2015



# PEDESTRIAN ACCESS PLAN PHASE 3

REVISED	STATE	ROUTE	STATE PROJECT	SHEET NO.
	VA.	638	0638-029-156 P-104, R-204, C-504	1K(29)

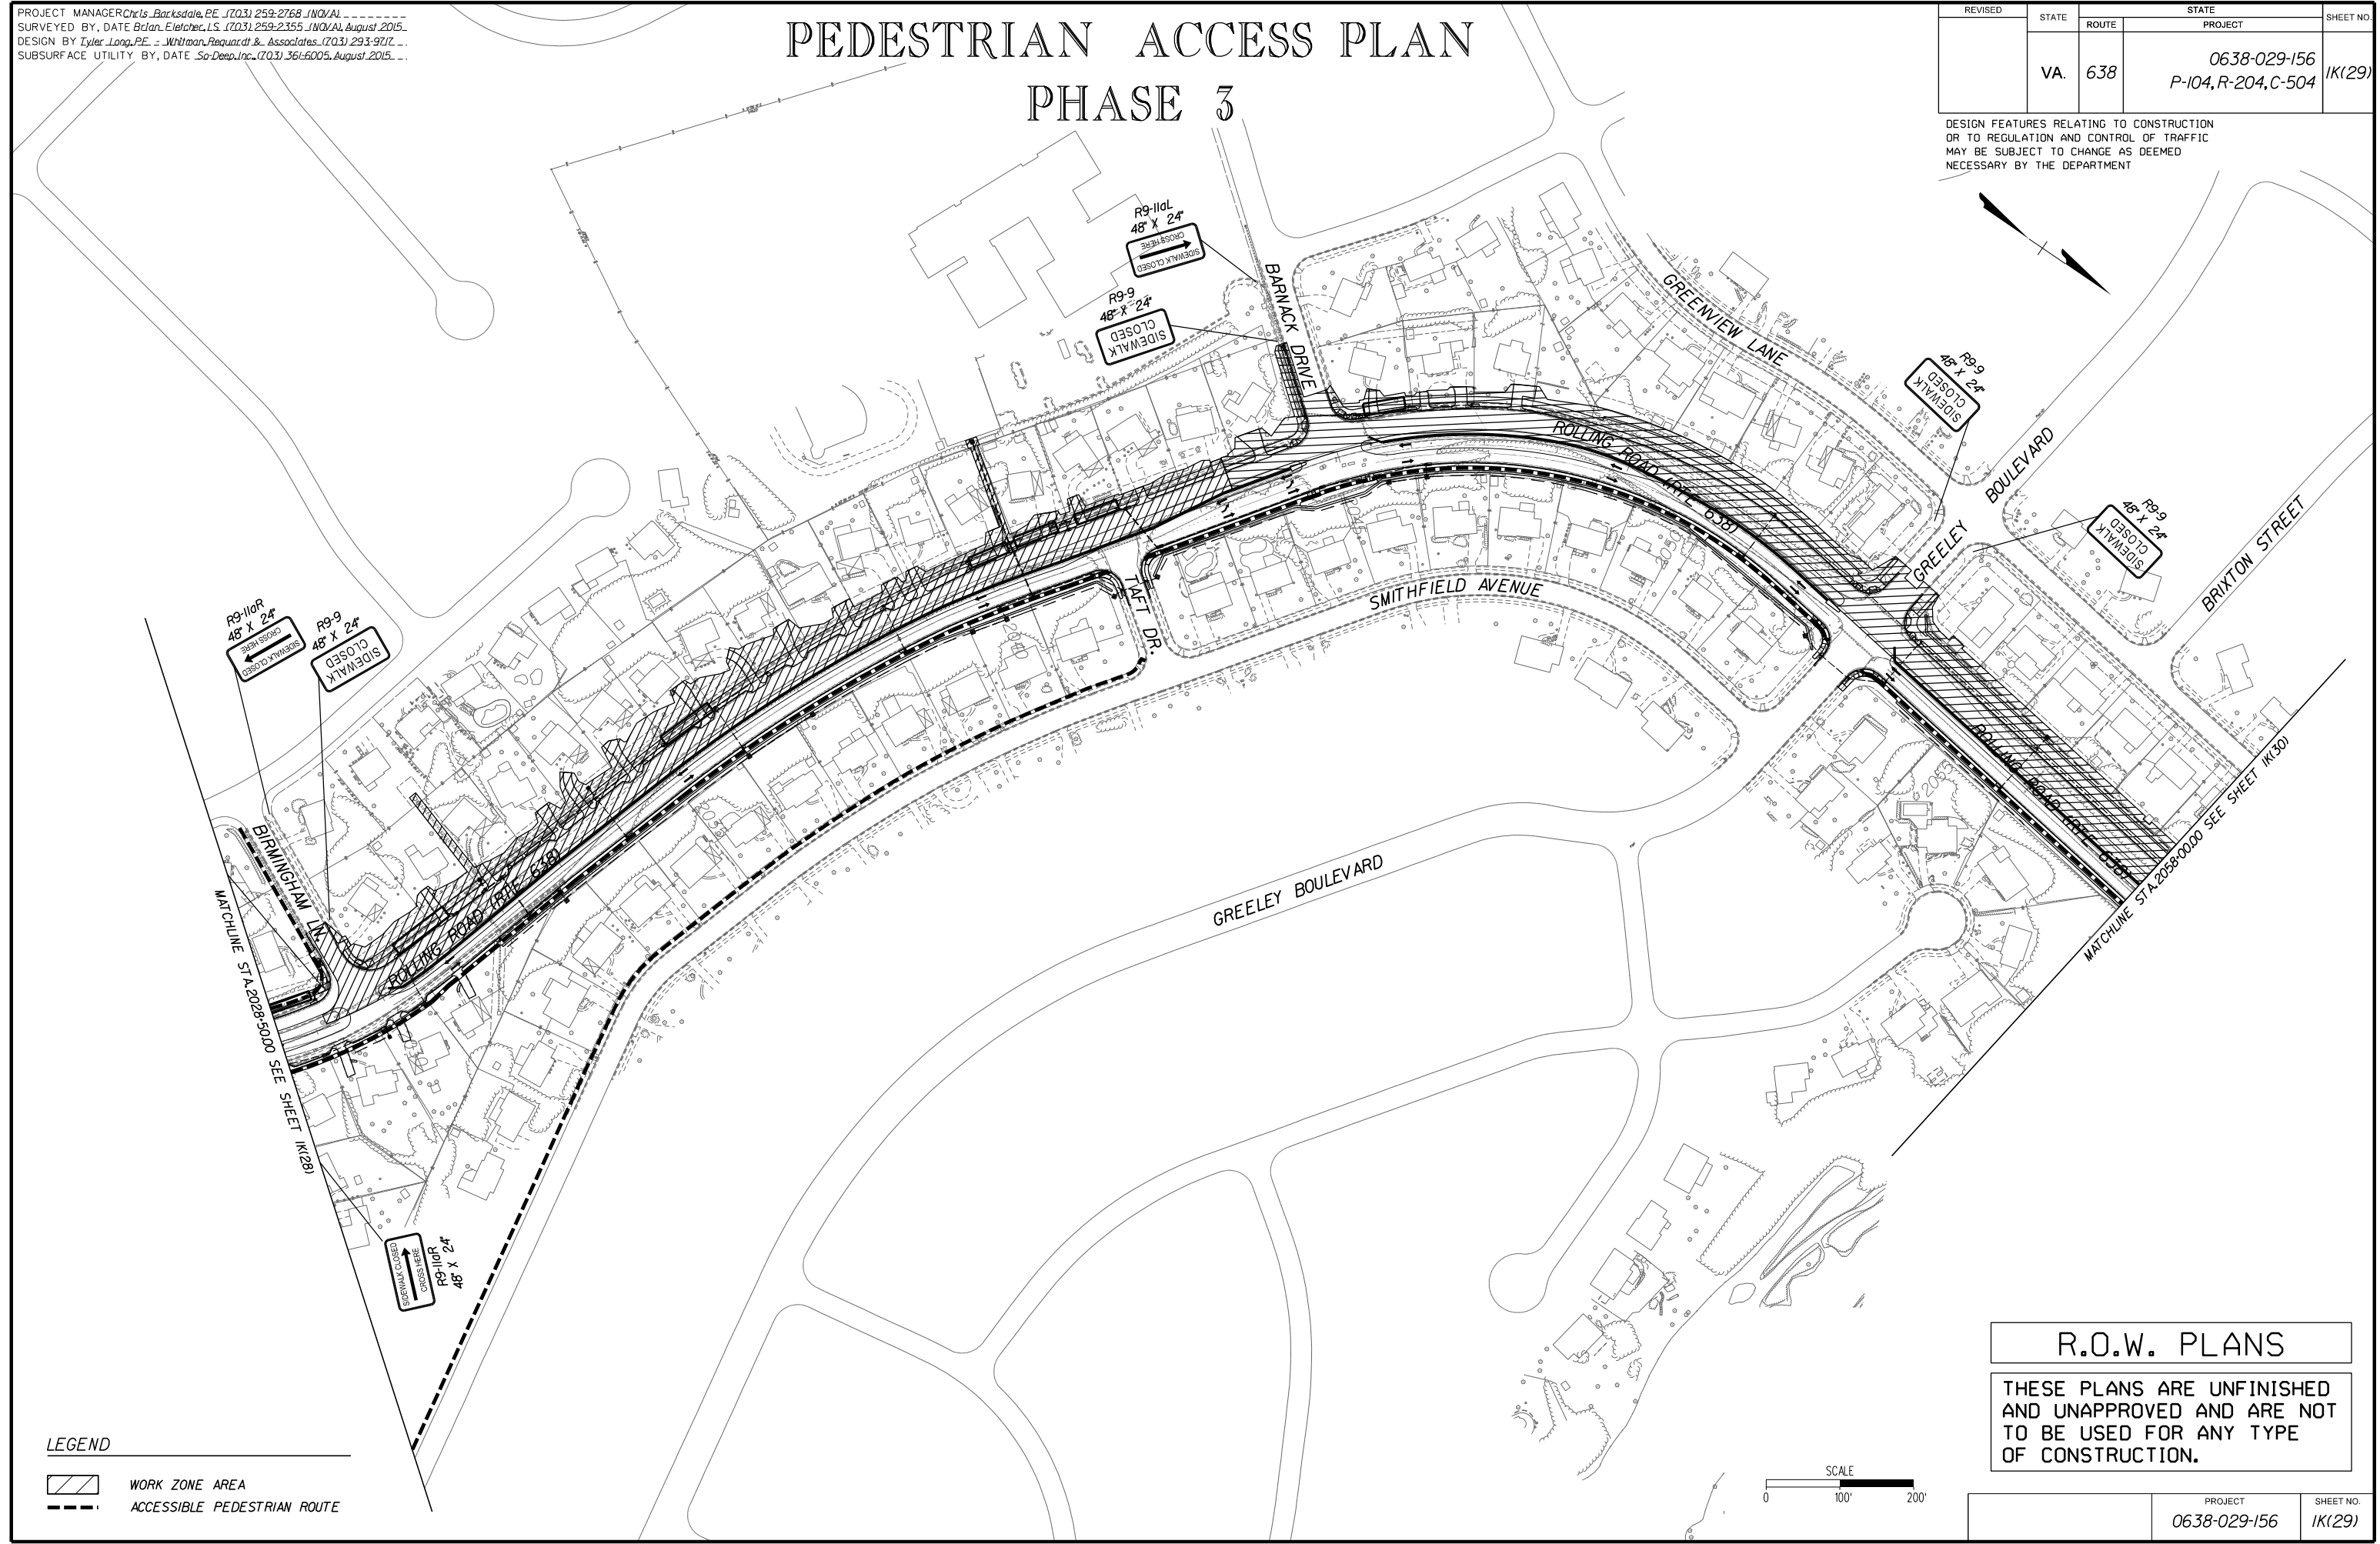DESIGN FEATURES RELATING TO CONSTRUCTION OR TO REGULATION AND CONTROL OF TRAFFIC MAY BE SUBJECT TO CHANGE AS DEEMED NECESSARY BY THE DEPARTMENT




**LEGEND**

-  WORK ZONE AREA
-  ACCESSIBLE PEDESTRIAN ROUTE

**R.O.W. PLANS**

THESE PLANS ARE UNFINISHED AND UNAPPROVED AND ARE NOT TO BE USED FOR ANY TYPE OF CONSTRUCTION.

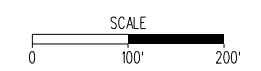


PROJECT	SHEET NO.
0638-029-156	1K(29)

PROJECT MANAGER: Chris Barksdale, PE (703) 259-2768, INOVA  
SURVEYED BY: DATE: Brian Eitelcher, L.S. (703) 259-2355, INOVA, August 2015  
DESIGN BY: Tyler Long, PE, Whitman-Quevedo & Associates, (703) 293-9072  
SUBSURFACE UTILITY BY: DATE: So-Deep, Inc., (703) 361-6005, August 2015

# PEDESTRIAN ACCESS PLAN PHASE 3

REVISED	STATE	ROUTE	STATE PROJECT	SHEET NO.
	VA.	638	0638-029-156 P-104, R-204, C-504	1K(30)

DESIGN FEATURES RELATING TO CONSTRUCTION OR TO REGULATION AND CONTROL OF TRAFFIC MAY BE SUBJECT TO CHANGE AS DEEMED NECESSARY BY THE DEPARTMENT

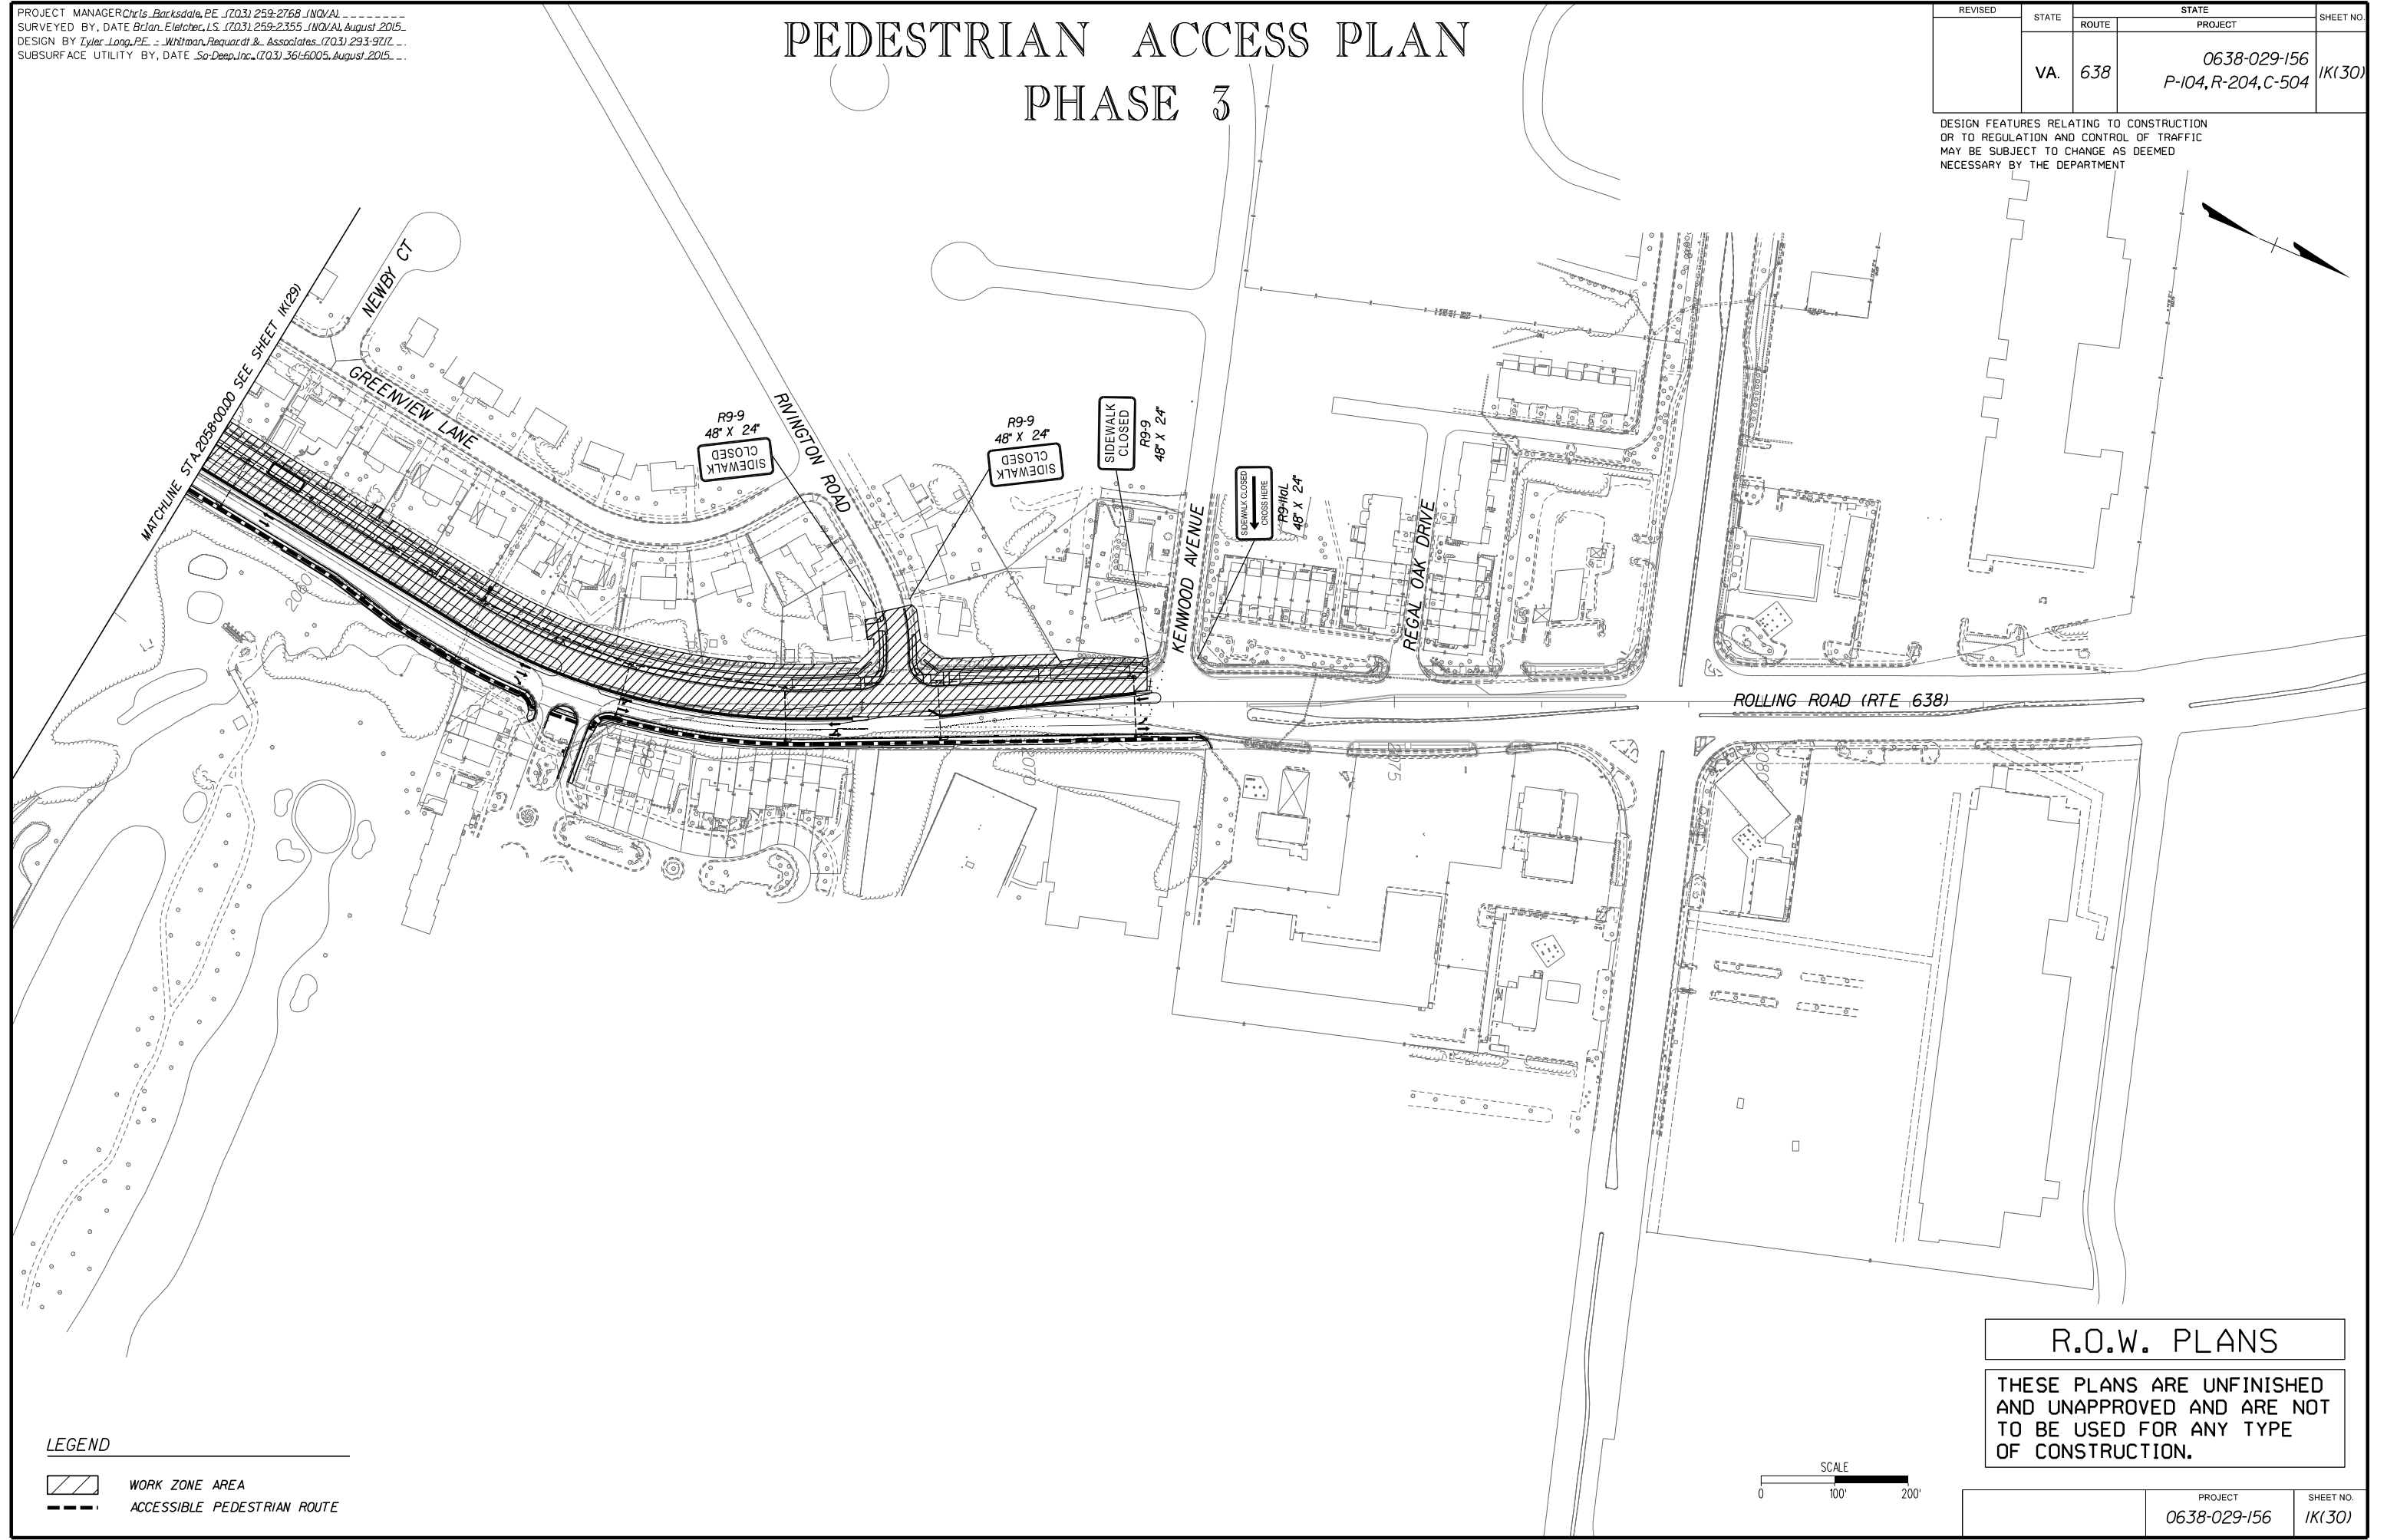

**LEGEND**

WORK ZONE AREA

ACCESSIBLE PEDESTRIAN ROUTE

**R.O.W. PLANS**

THESE PLANS ARE UNFINISHED AND UNAPPROVED AND ARE NOT TO BE USED FOR ANY TYPE OF CONSTRUCTION.

PROJECT	SHEET NO.
0638-029-156	1K(30)