
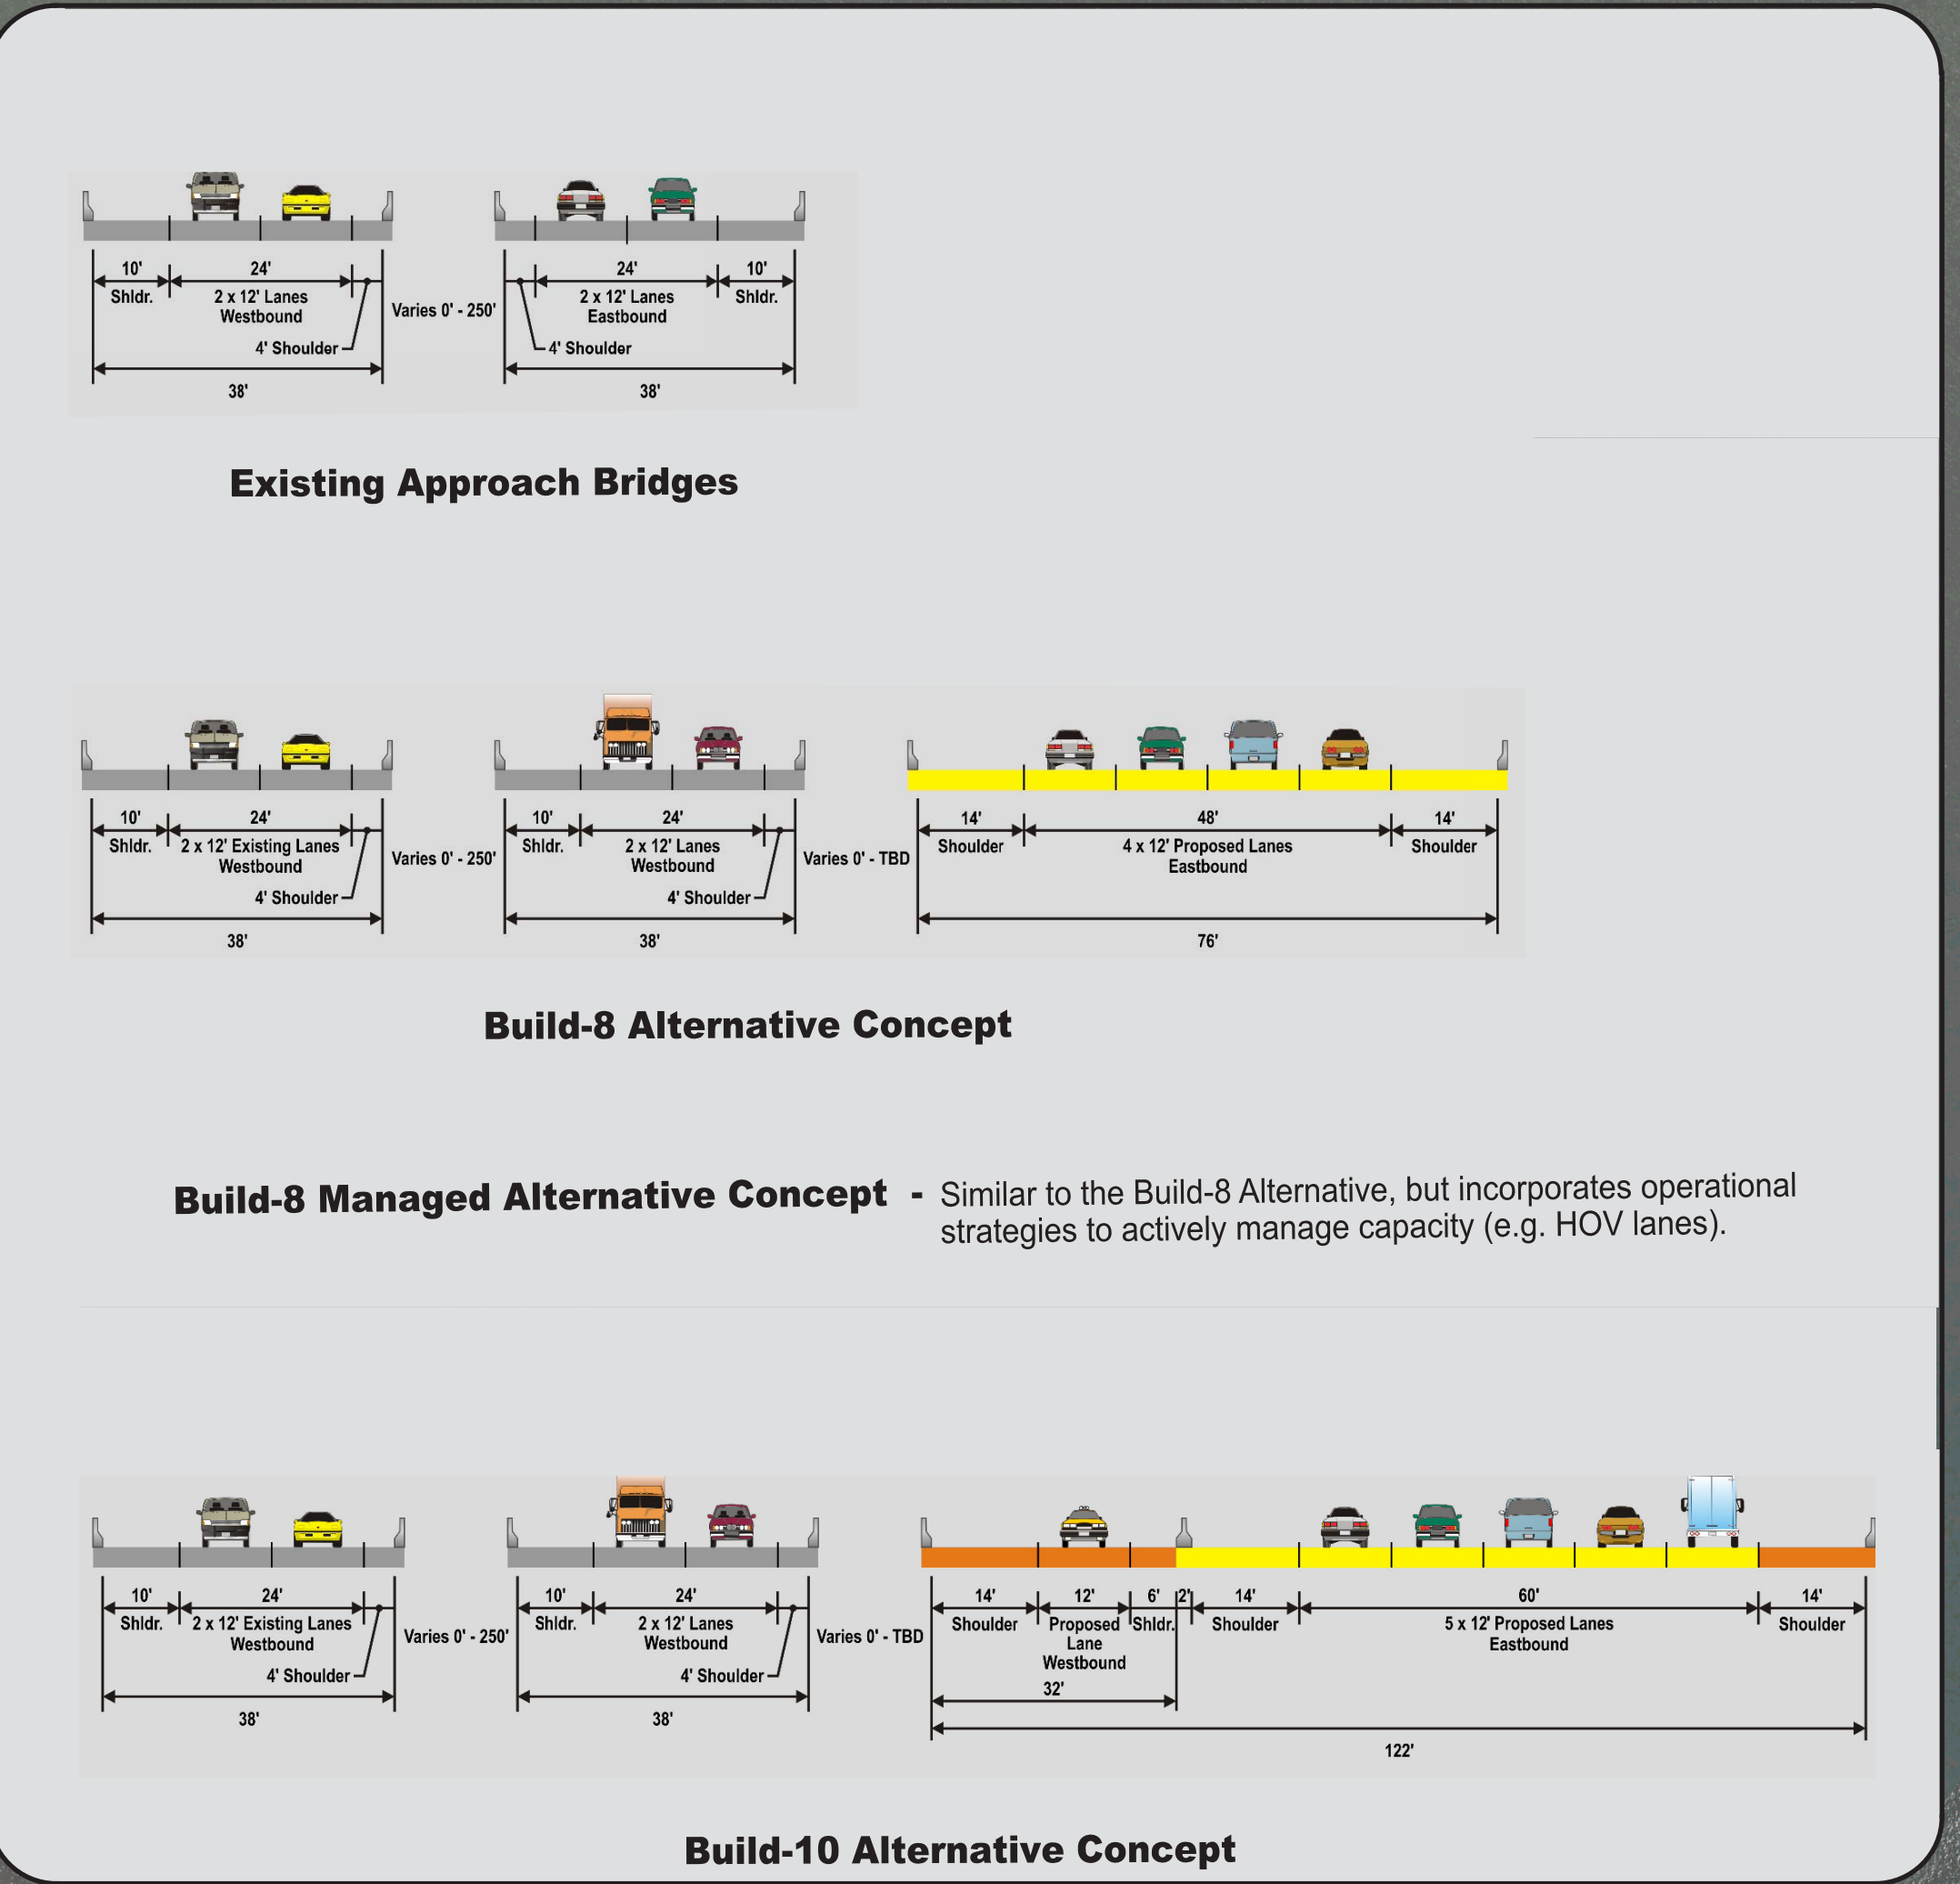


I-64 Hampton Roads Bridge Tunnel Environmental Impact Statement

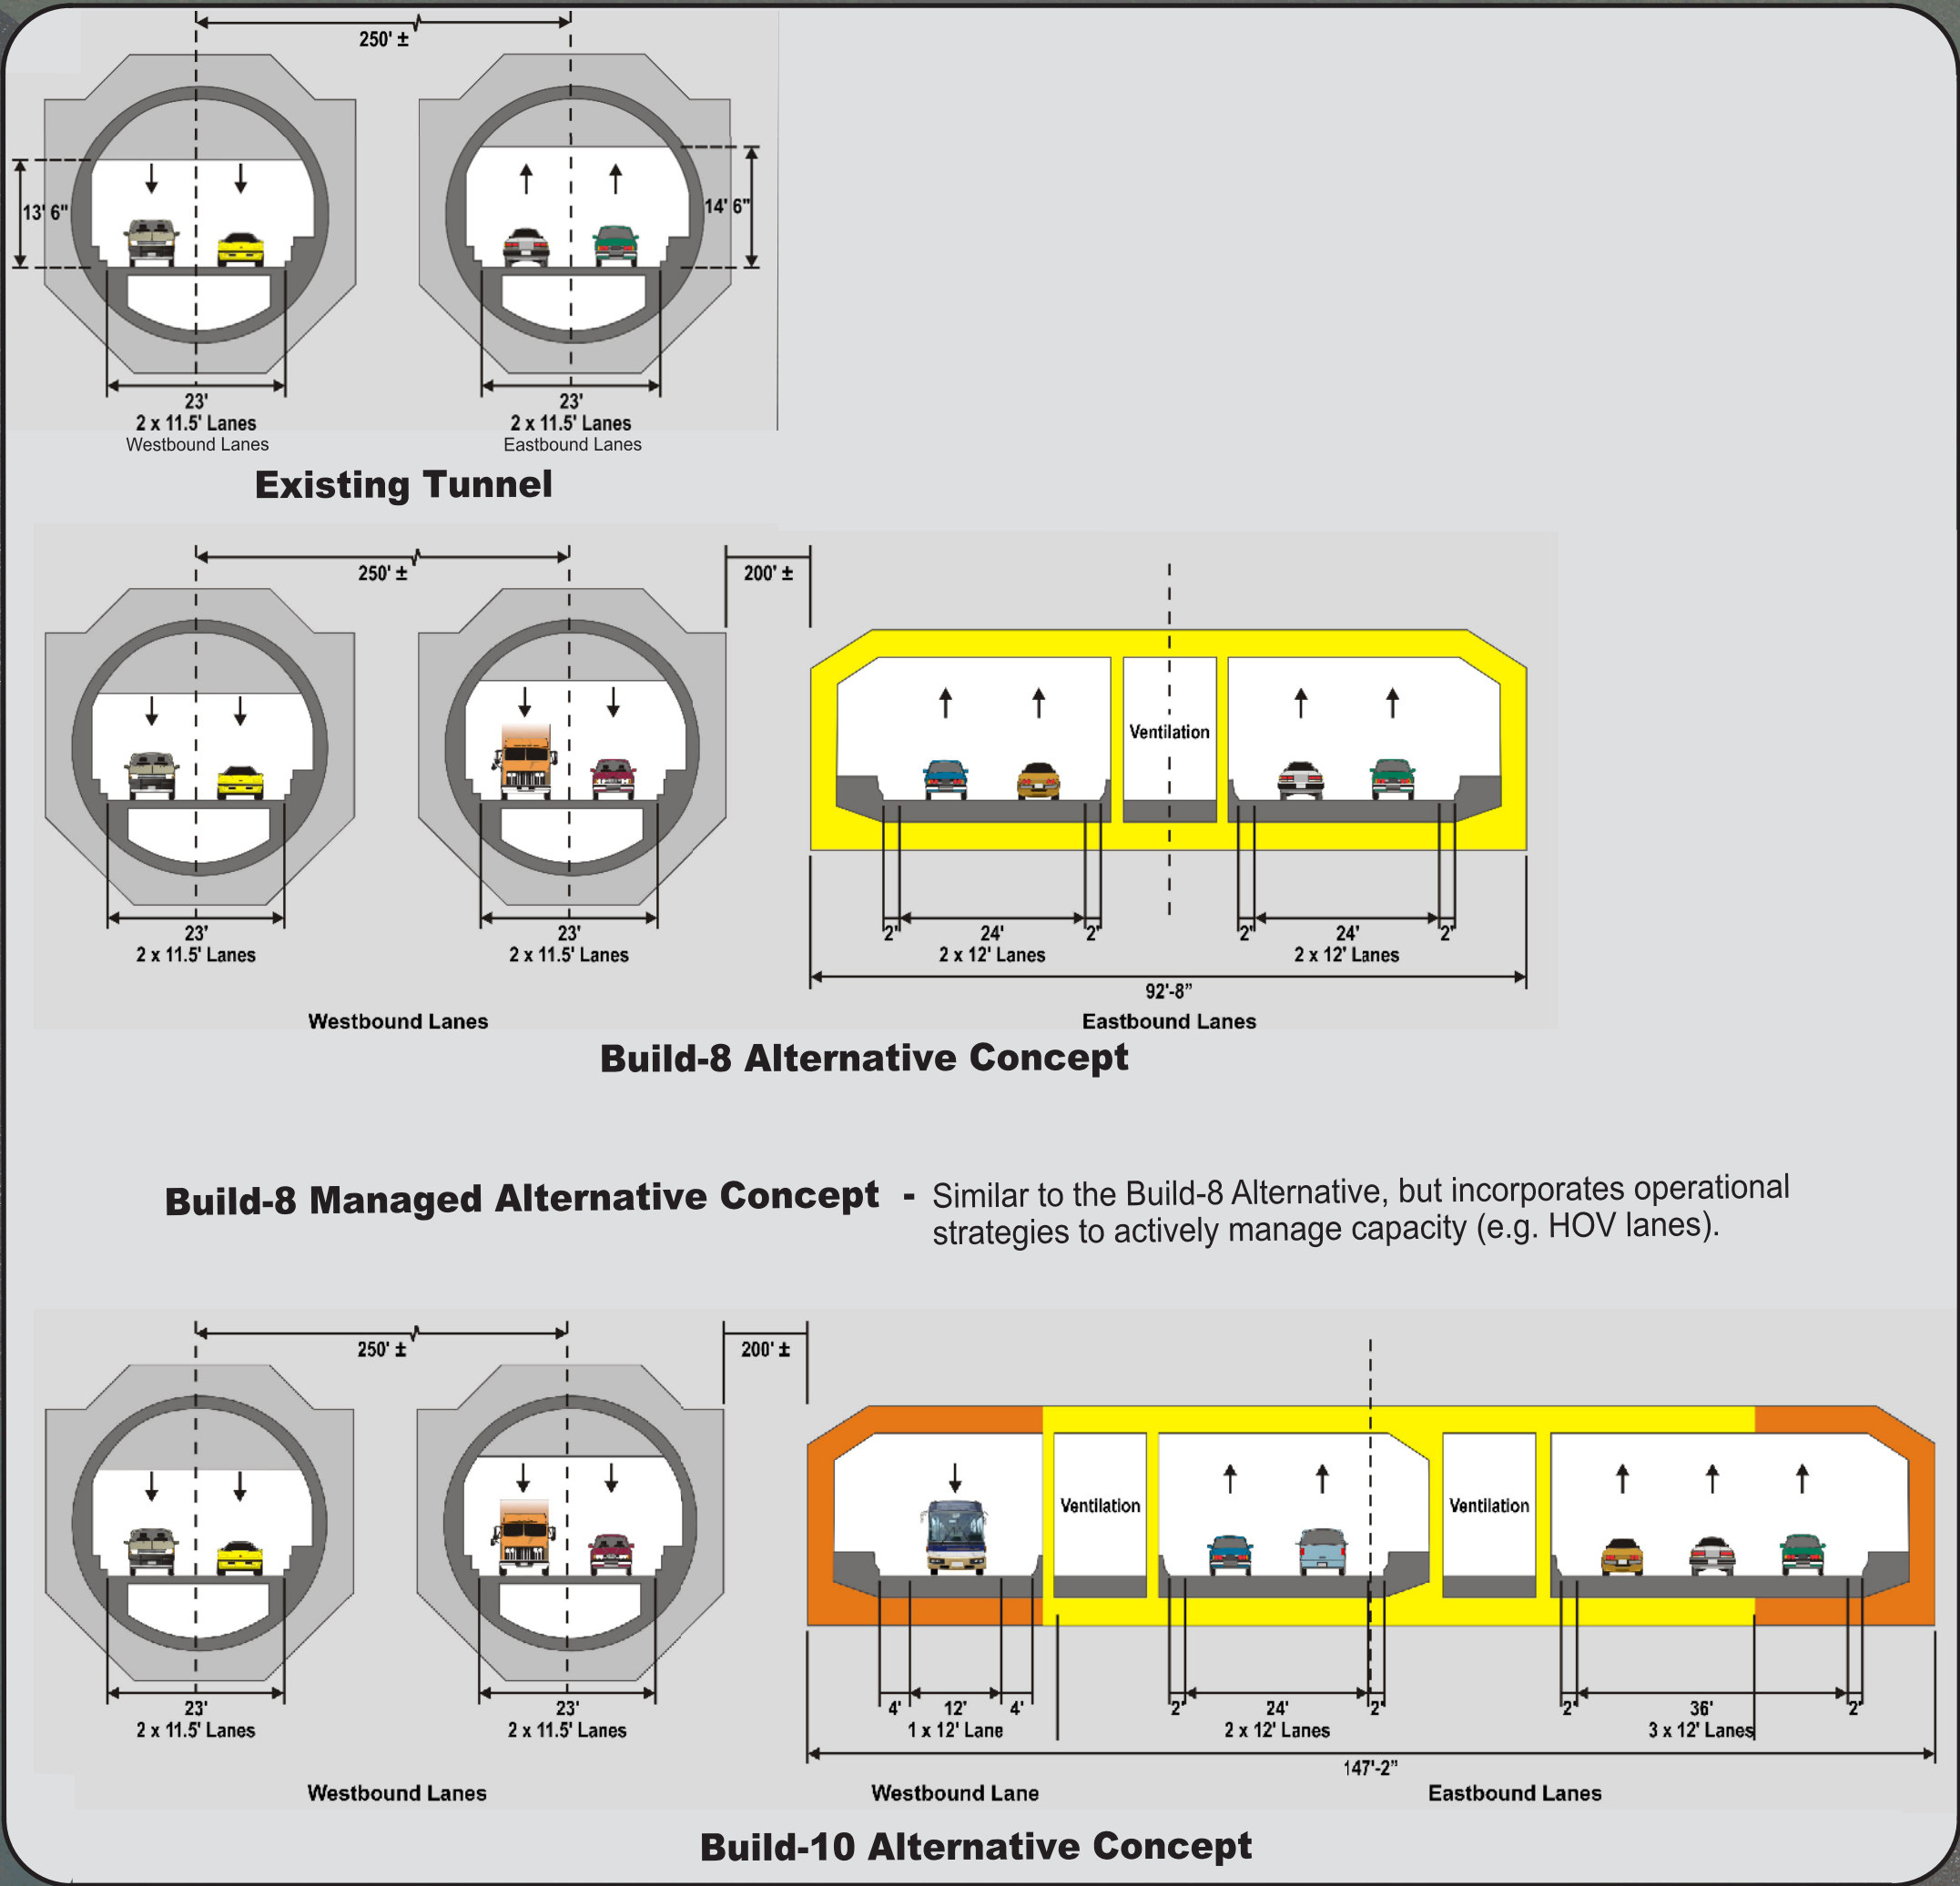

Future Alternative Concepts Will Address Interchanges

LEGEND	
	WETLANDS / WATERS (NWI)
	KNOWN HISTORIC PROPERTIES
	NATIONAL HISTORIC LANDMARK
	PARKS
	BUILD - 8 ALTERNATIVE CONCEPT
	BUILD - 10 ALTERNATIVE CONCEPT
	FORT MONROE NATIONAL MONUMENT/ FORT MONROE HISTORIC DISTRICT (NHL)
	PARCEL BOUNDARIES

VDOT Virginia Department of Transportation

Federal Highway Administration U.S. Department of Transportation

Alternative Concepts

Scale in feet
0 500 1000 2000

April 2012

pHD-0002C_Hampton-env.dgn