




I-64 TYPICAL SECTION I-64 WB Widen to Inside I-64 EB Widen to Inside POINT OF FINISHED G SLOPES, ELEVATIONS, AND WIDTHS VARY THROUGHOUT THE PROJECT LIMITS MILL & OVERLAY PAVED MILL & OVERLAY GP LANE 30' CLEAR ZONE 30' CLEAR ZONE L.JOHNSON & FISCHER JOHNSON WESTBOUND ELIZABETH OMOHUNDRO HARDWOOD

DISPLAY 1



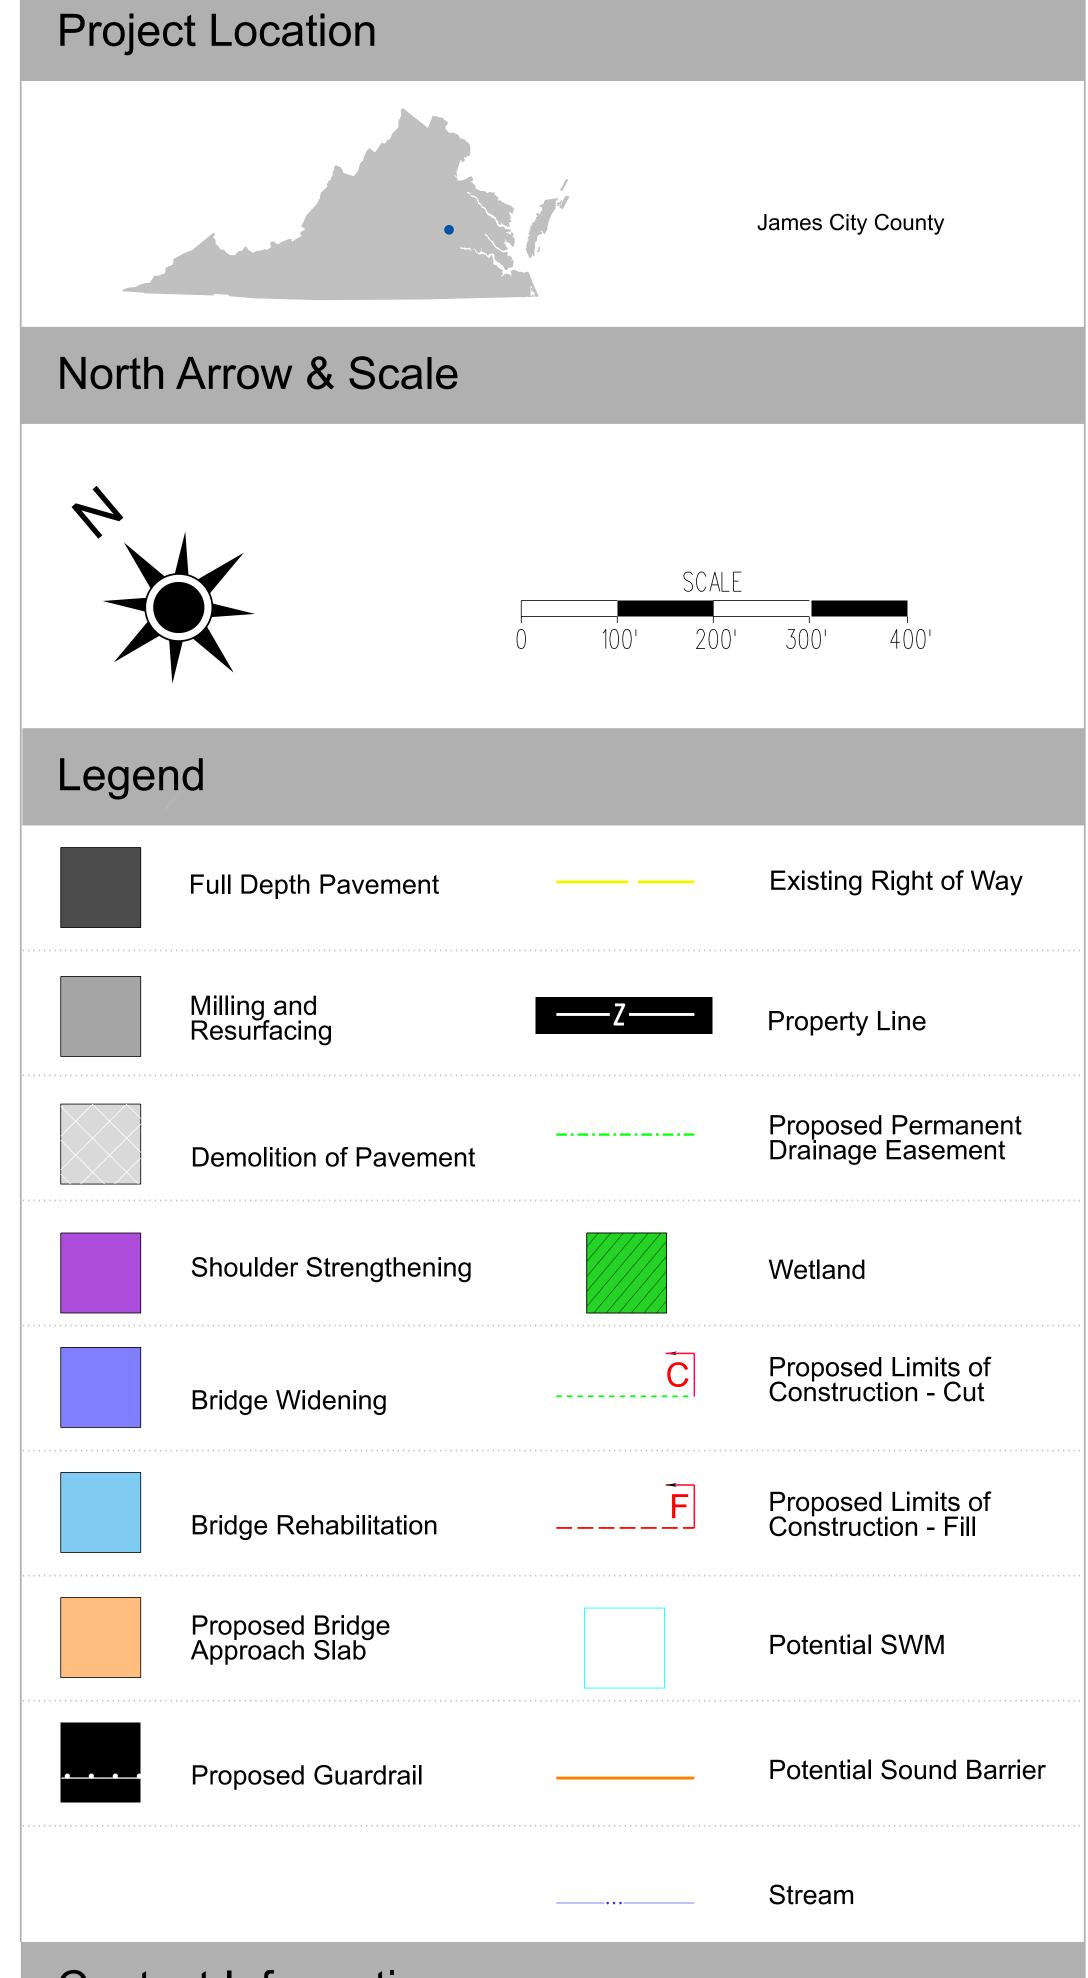

Contact Information

Anthony Haverly, PE, PMP Project Manager - L&D Richmond District Virginia Department of Transportation 2430 Pine Forest Drive Colonial Heights, VA 23834


Comments may also be sent to: Anthony.Haverly@VDOT.Virginia.gov

I-64 GAP Segment C Widening James City, Virginia

State Project Number: 0064-047-771 UPC: 123129

These plans are unfinished and unapproved and are not to be used for any type of construction or the acquisition of right of way. Additional easements for utility relocations may be required beyond the proposed right-of-way shown on these plans.



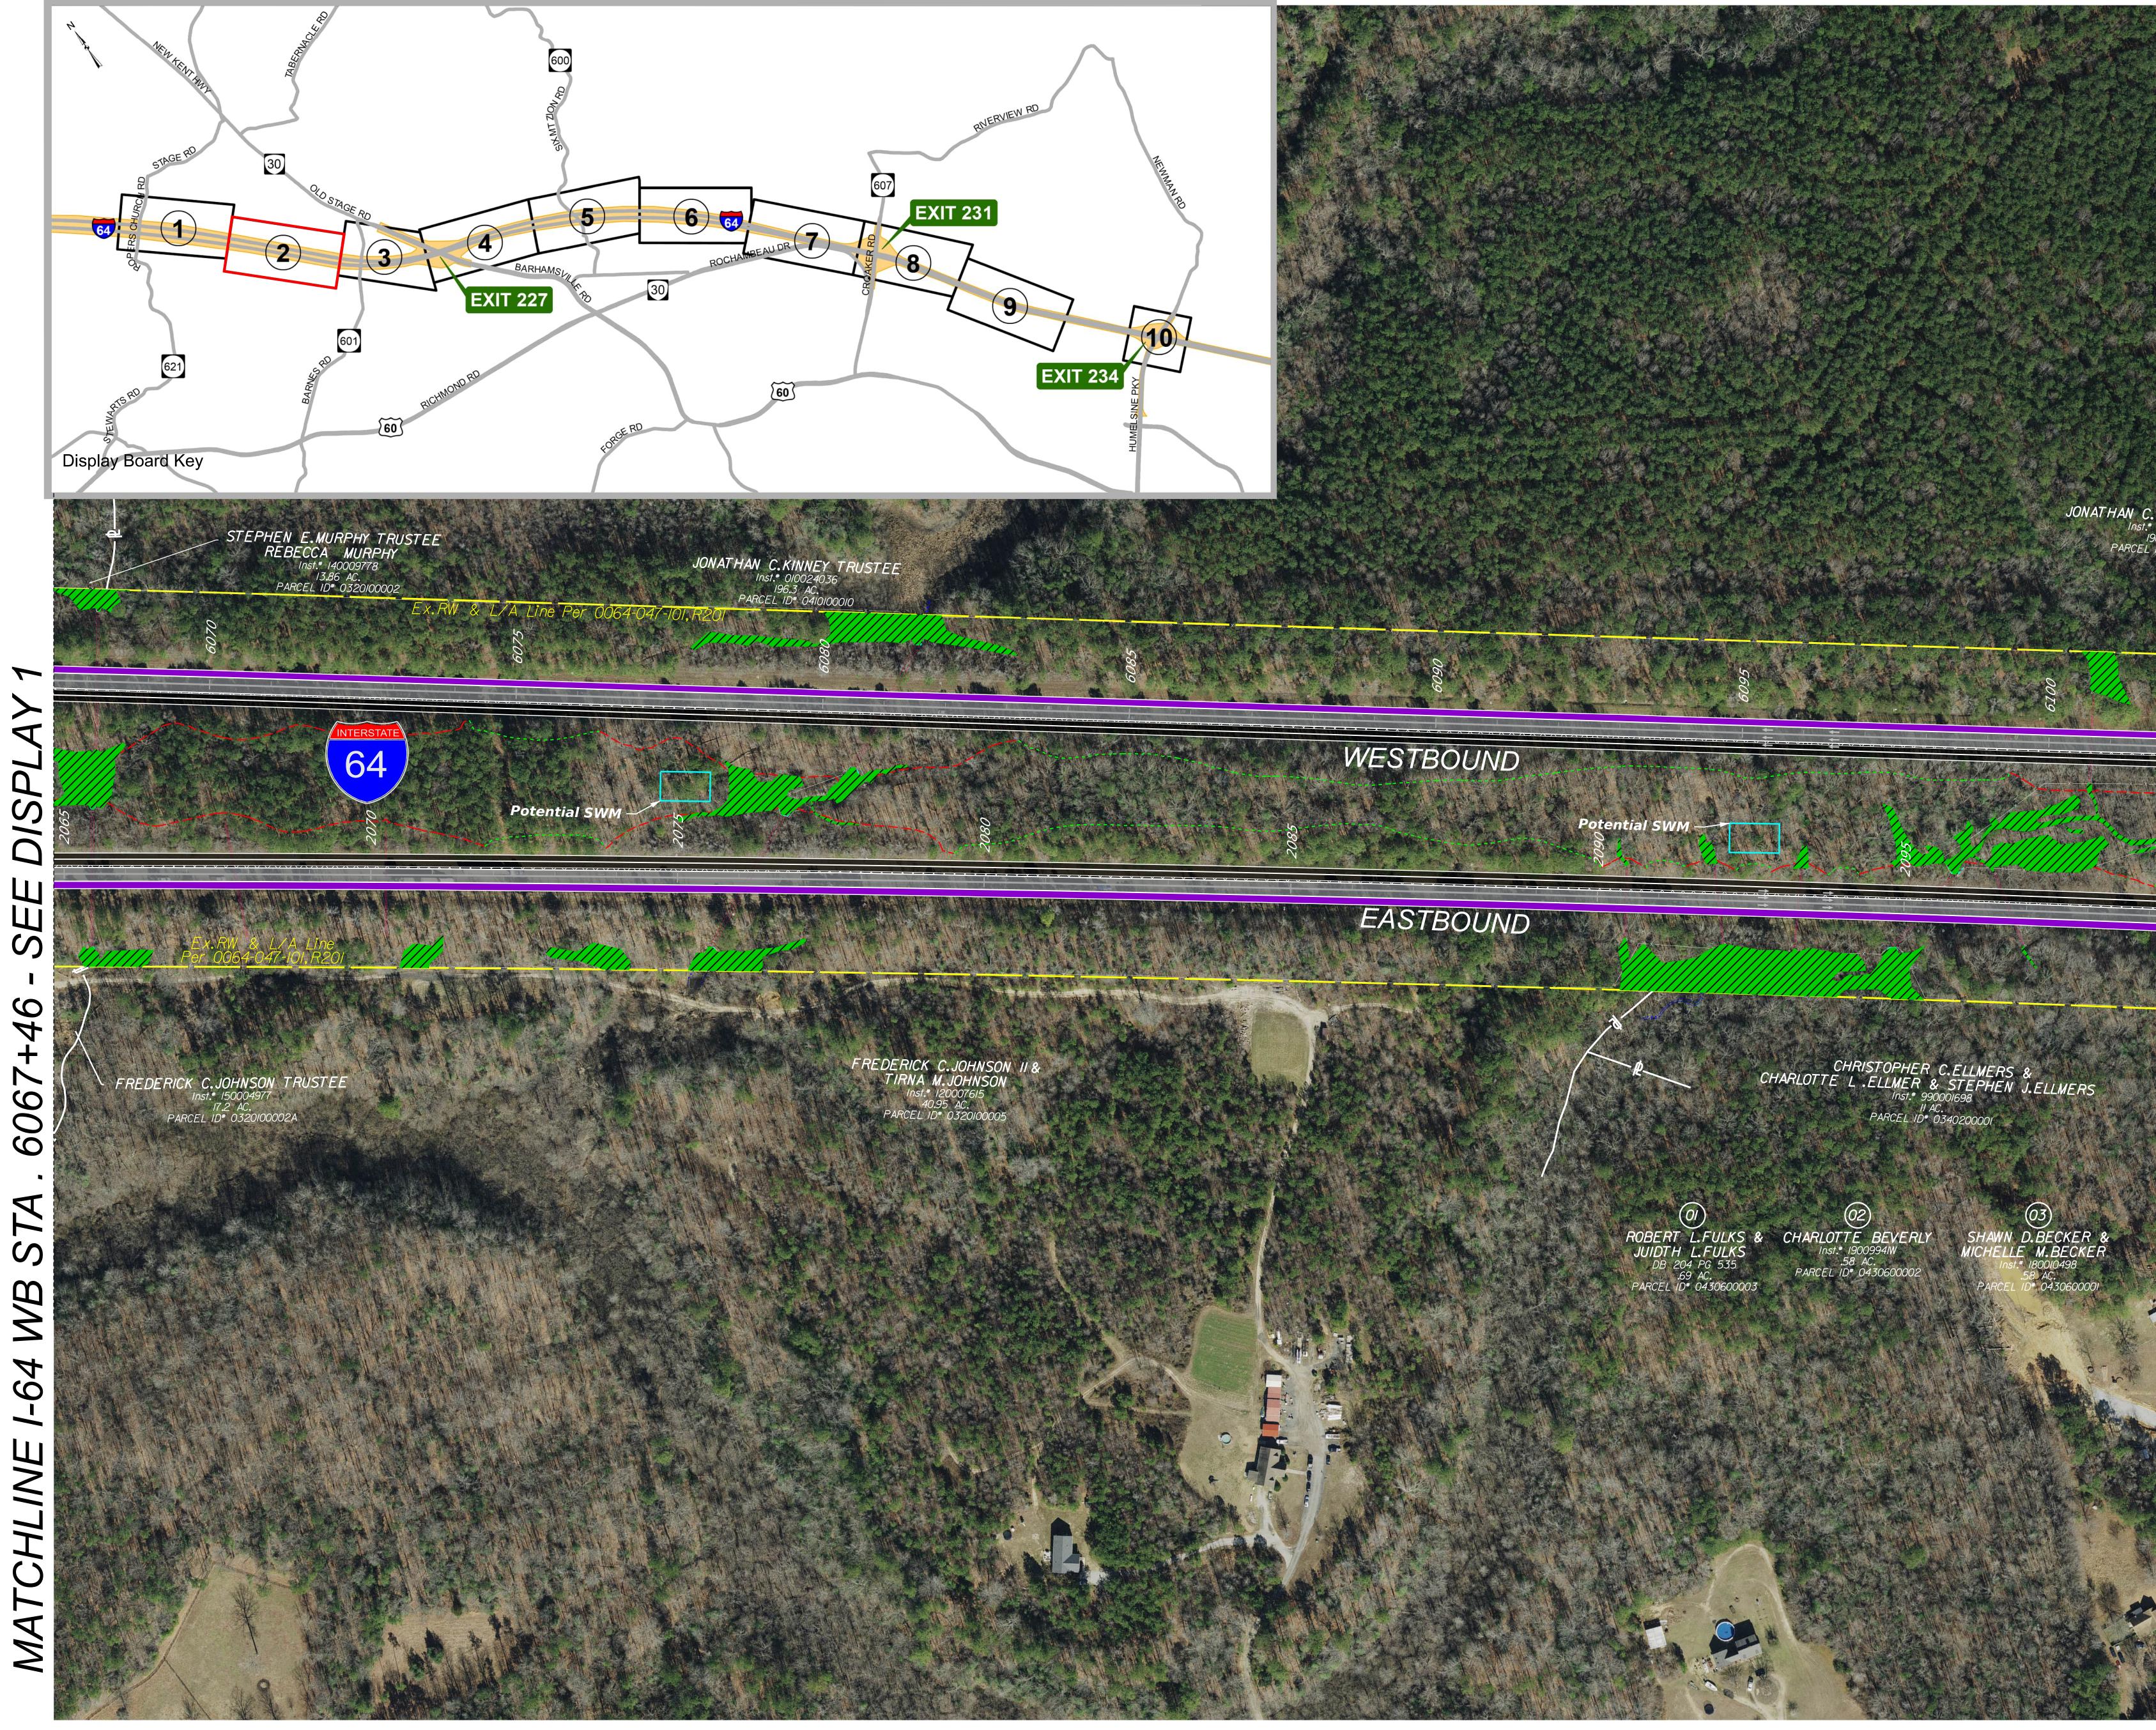




I-64 TYPICAL SECTION I-64 EB Widen to Inside I-64 WB Widen to Inside POINT OF FINISHED GR OPES, ELEVATIONS, AND WIDTHS VAR THROUGHOUT THE PROJECT LIMITS MILL & OVERLAY PAVED PROPOSED MILL & OVERLAY GP LANE 30' CLEAR ZON **30' CLEAR ZONE** JONATHAN C.KINNEY, TRUSTEE stential SWN

DISPLAY 2



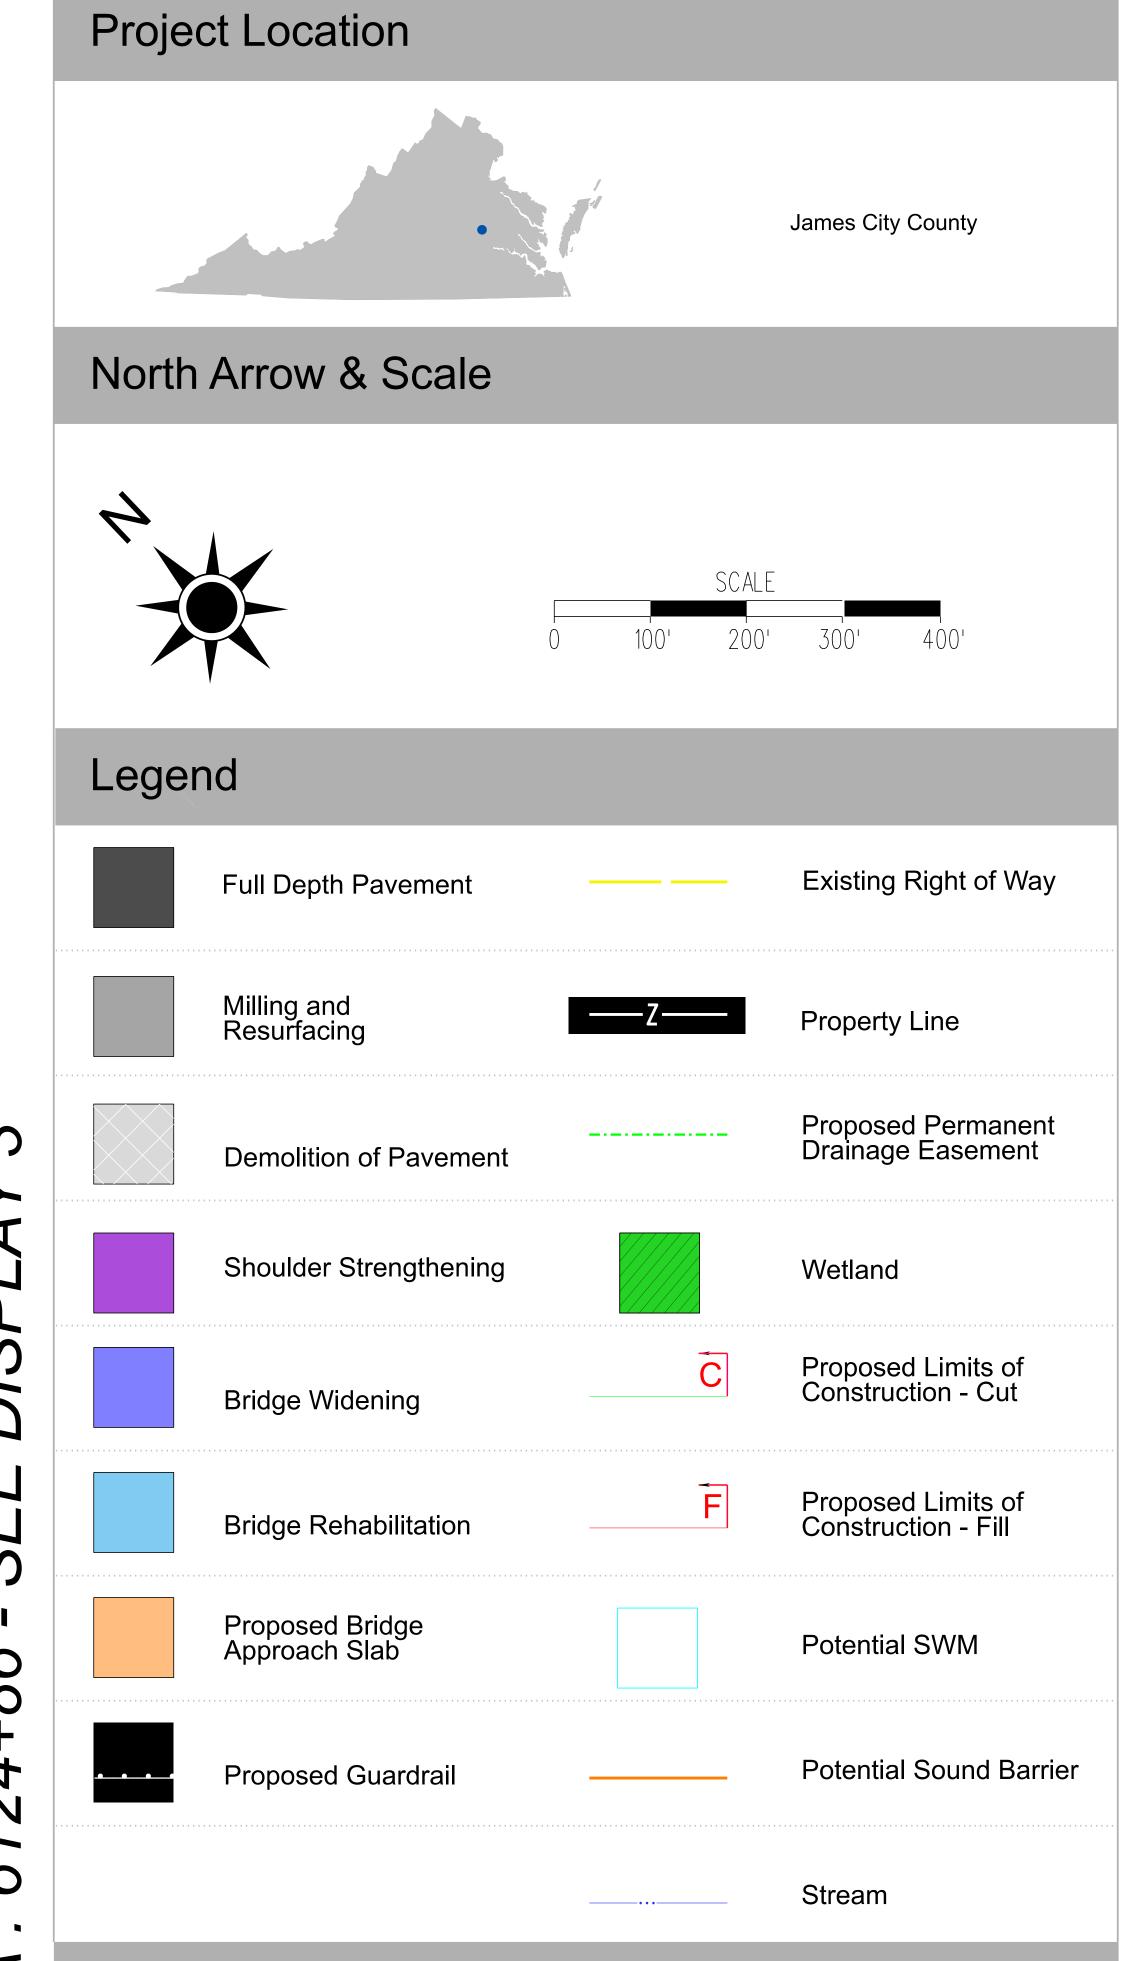

Contact Information

Anthony Haverly, PE, PMP Project Manager - L&D Richmond District Virginia Department of Transportation 2430 Pine Forest Drive Colonial Heights, VA 23834


Comments may also be sent to: Anthony.Haverly@VDOT.Virginia.gov

I-64 GAP Segment C Widening James City, Virginia

State Project Number: 0064-047-771 UPC: 123129

These plans are unfinished and unapproved and are not to be used for any type construction or the acquisition of right of way. Additional easements for utility relocations may be required beyond the proposed right-of-way shown on these plans.



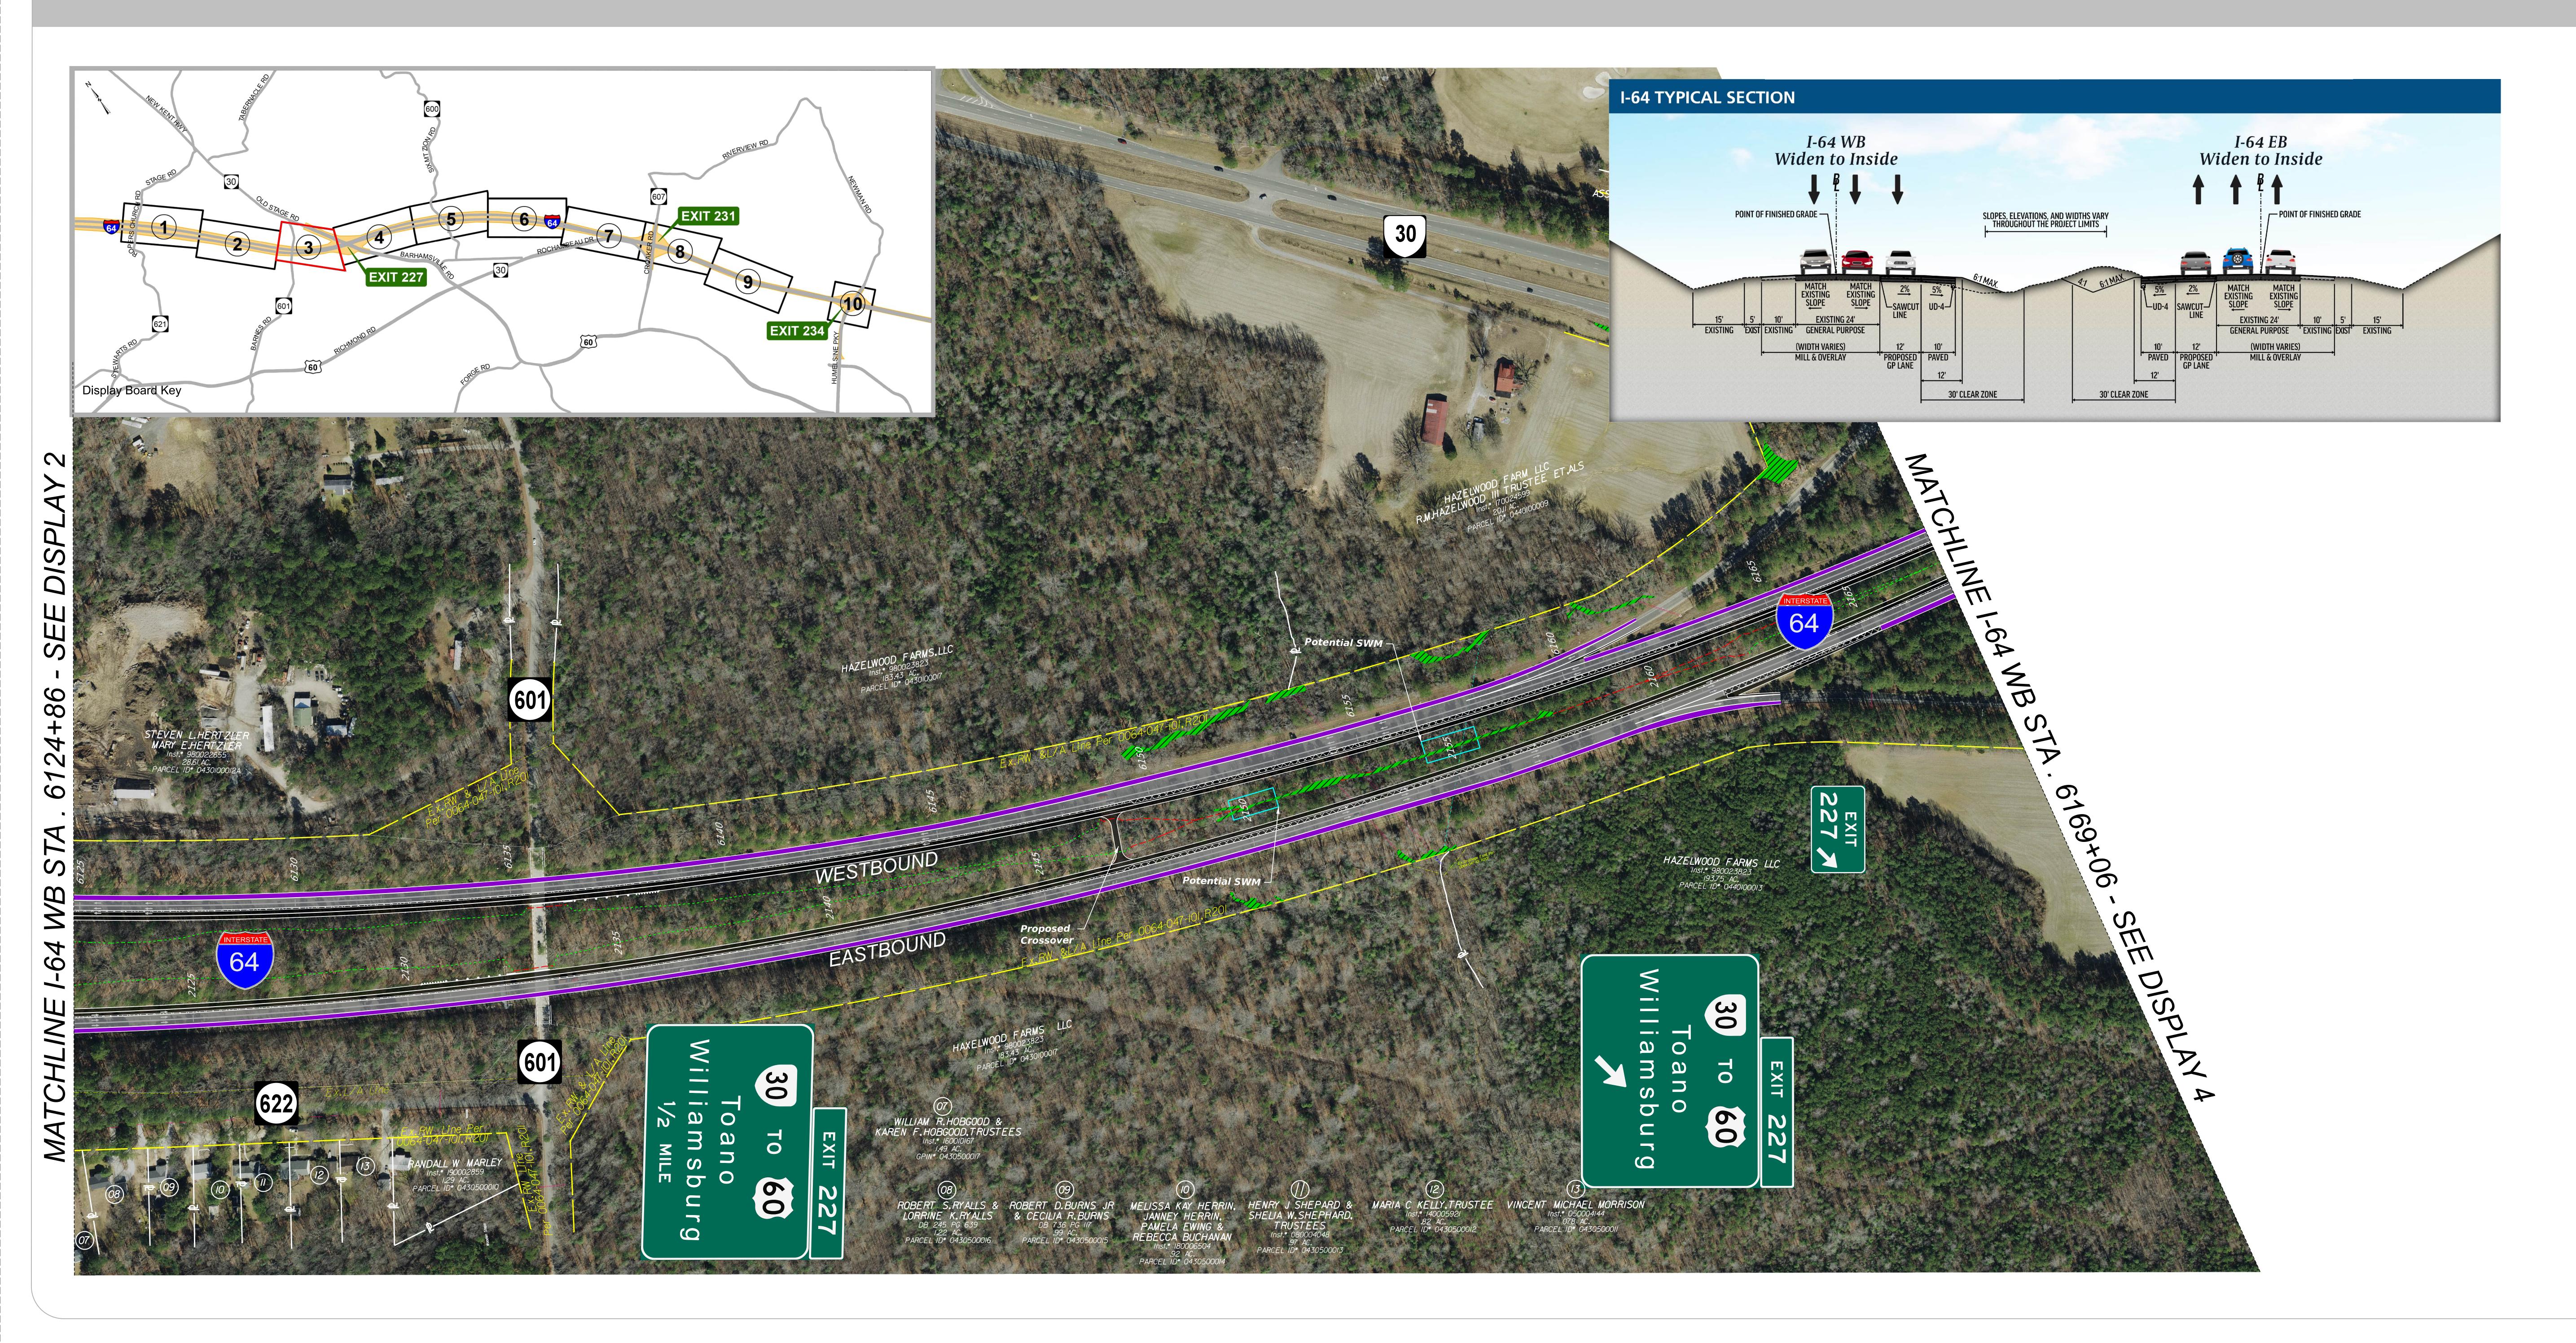



DISPLAY 3

Project Location					
			James City County		
North	North Arrow & Scale				
~		SC, 0 100' 2(ALE 20' 300' 400'		
Legend					
	Full Depth Pavement		Existing Right of Way		
	Milling and Resurfacing	Z	Property Line		
	Demolition of Pavement		Proposed Permanent Drainage Easement		
	Shoulder Strengthening		Wetland		
	Bridge Widening	Ĉ	Proposed Limits of Construction - Cut		
	Bridge Rehabilitation	F	Proposed Limits of Construction - Fill		
	Proposed Bridge Approach Slab		Potential SWM		
• • • • • • •	Proposed Guardrail		Potential Sound Barrier		
			Stream		
Contact Information					
Anthony Haverly, PE, PMP Project Manager - L&D Richmond District					

Virginia Department of Transportation 2430 Pine Forest Drive Colonial Heights, VA 23834


Comments may also be sent to: Anthony.Haverly@VDOT.Virginia.gov

I-64 GAP Segment C Widening James City, Virginia

State Project Number: 0064-047-771 UPC: 123129


These plans are unfinished and unapproved and are not to be used for any type of construction or the acquisition of right of way. Additional easements for utility relocations may be required beyond the proposed right-of-way shown on these plans.



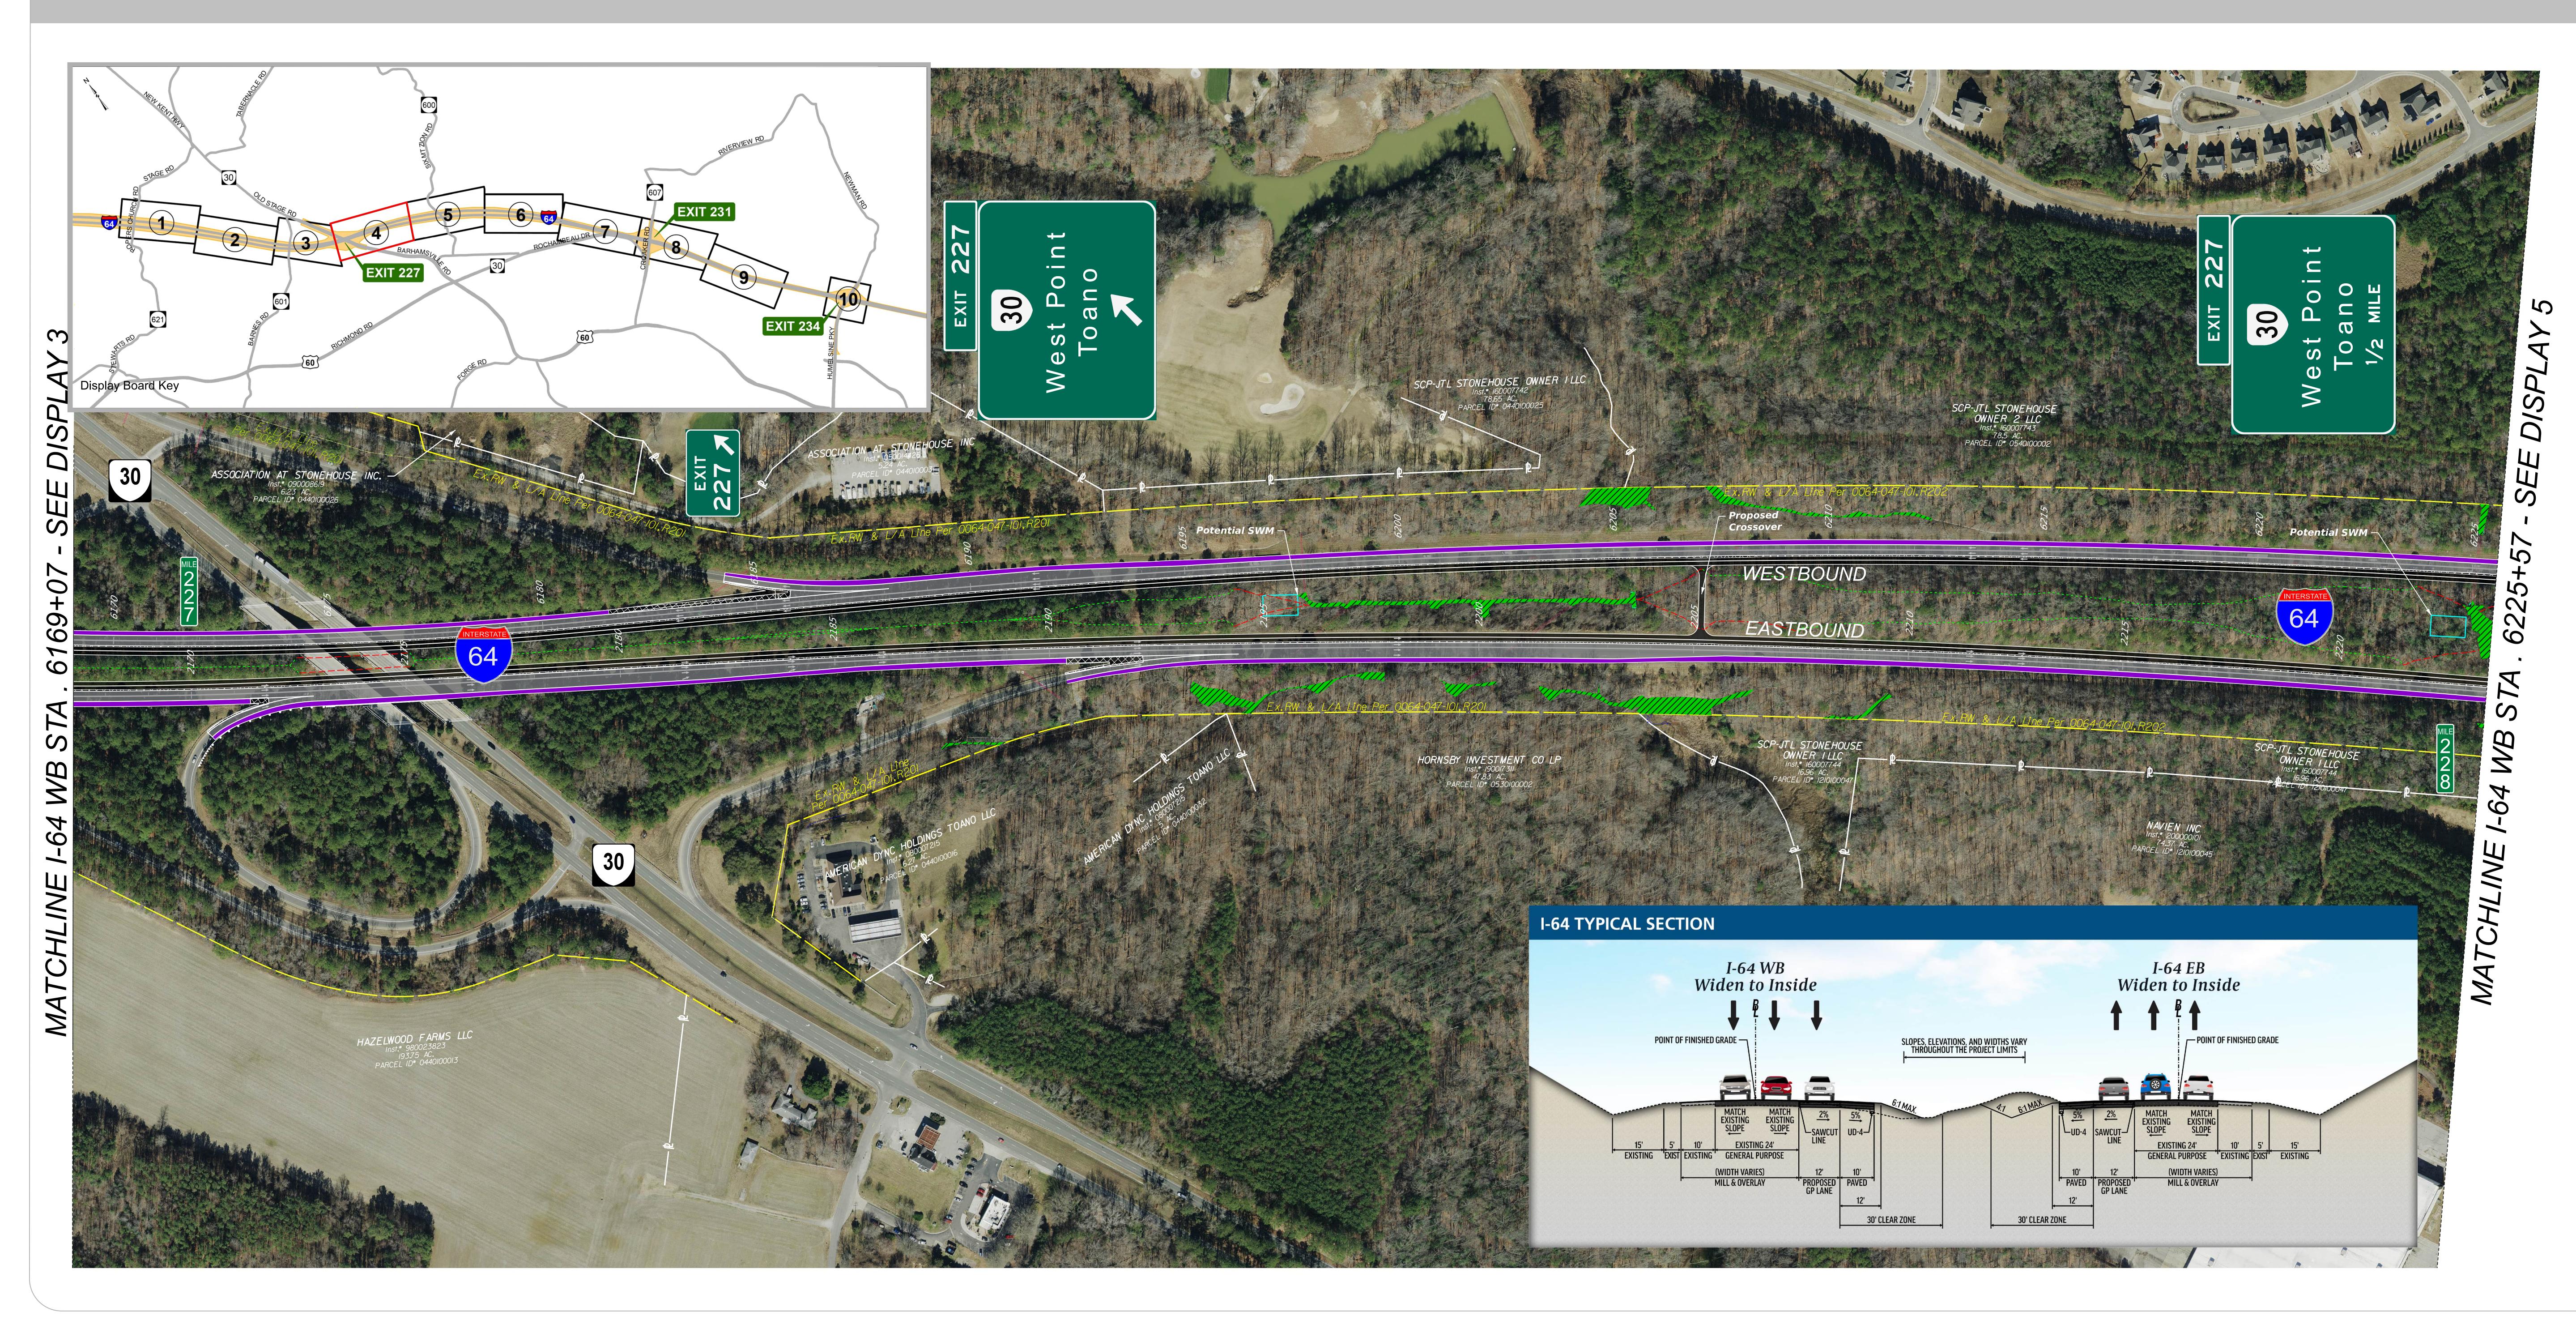



DISPLAY 4

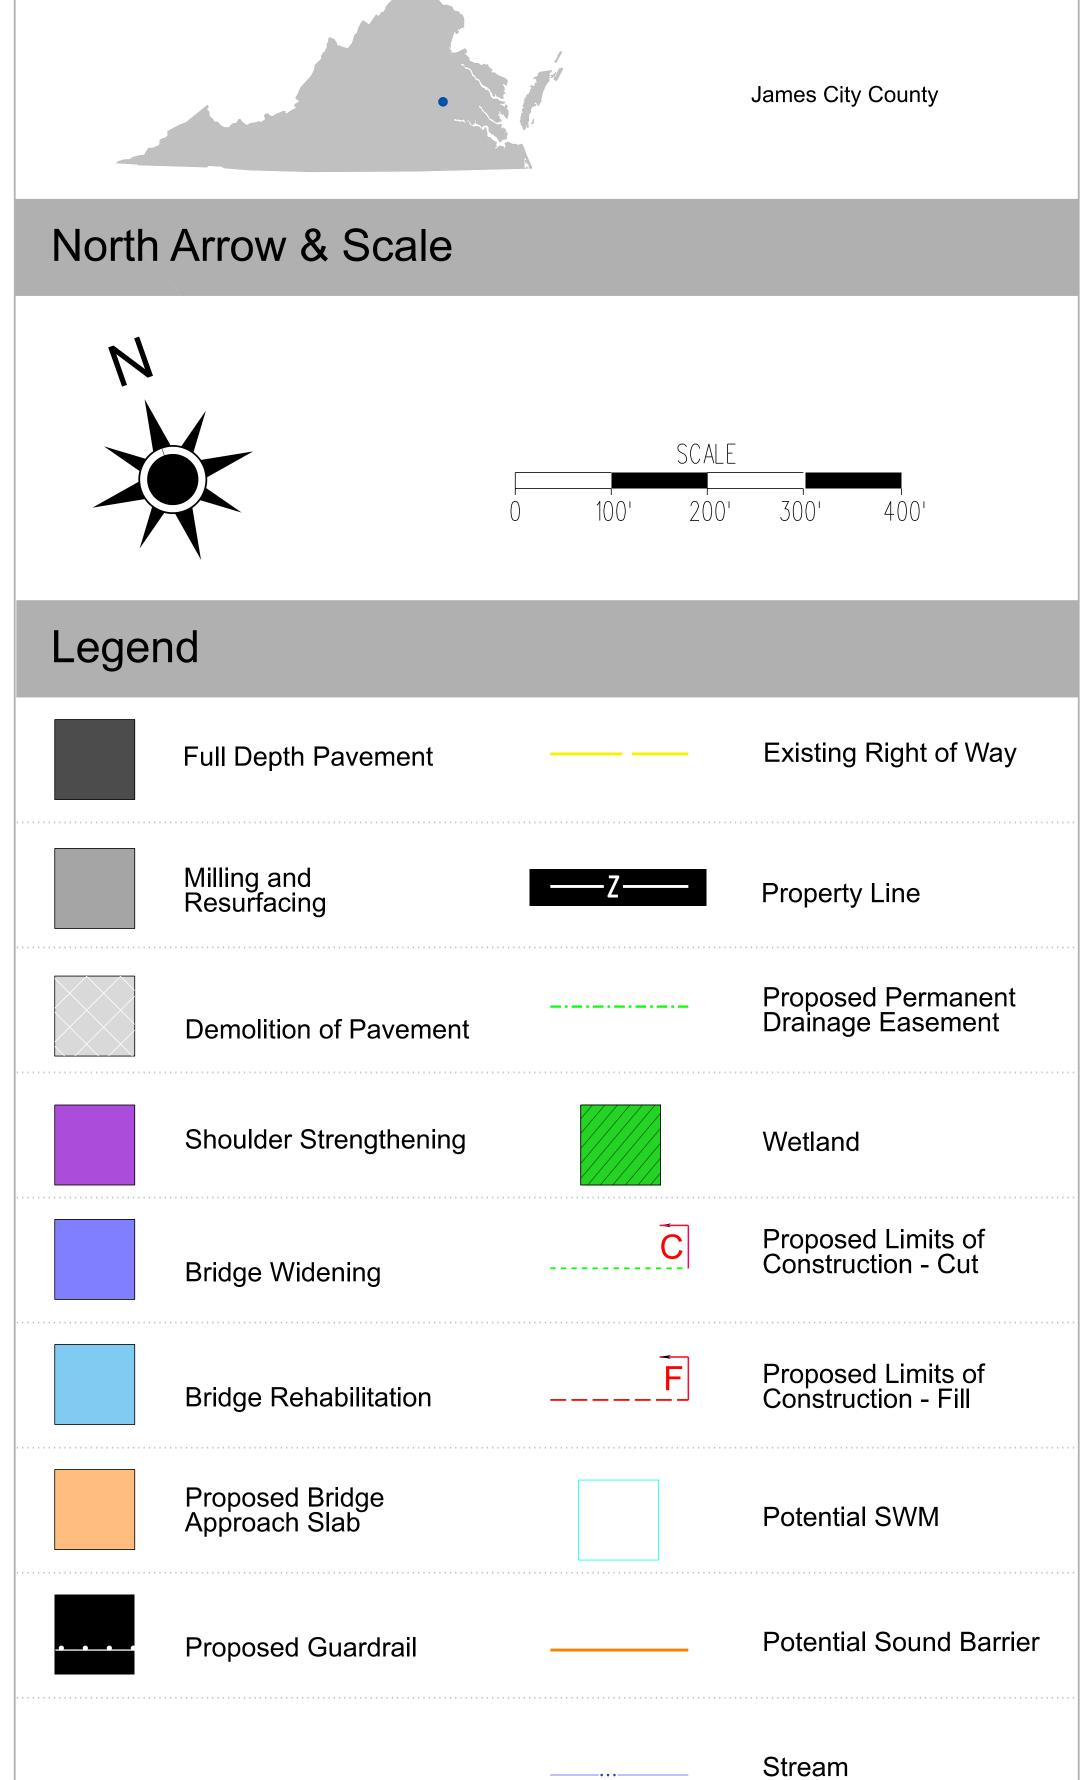

Contact Information

Project Location

Anthony Haverly, PE, PMP Project Manager - L&D Richmond District Virginia Department of Transportation 2430 Pine Forest Drive Colonial Heights, VA 23834


Comments may also be sent to: Anthony.Haverly@VDOT.Virginia.gov

I-64 GAP Segment C Widening James City, Virginia

State Project Number: 0064-047-771 UPC: 123129

These plans are unfinished and unapproved and are not to be used for any type of construction or the acquisition of right of way. Additional easements for utility relocations may be required beyond the proposed right-of-way shown on these plans.



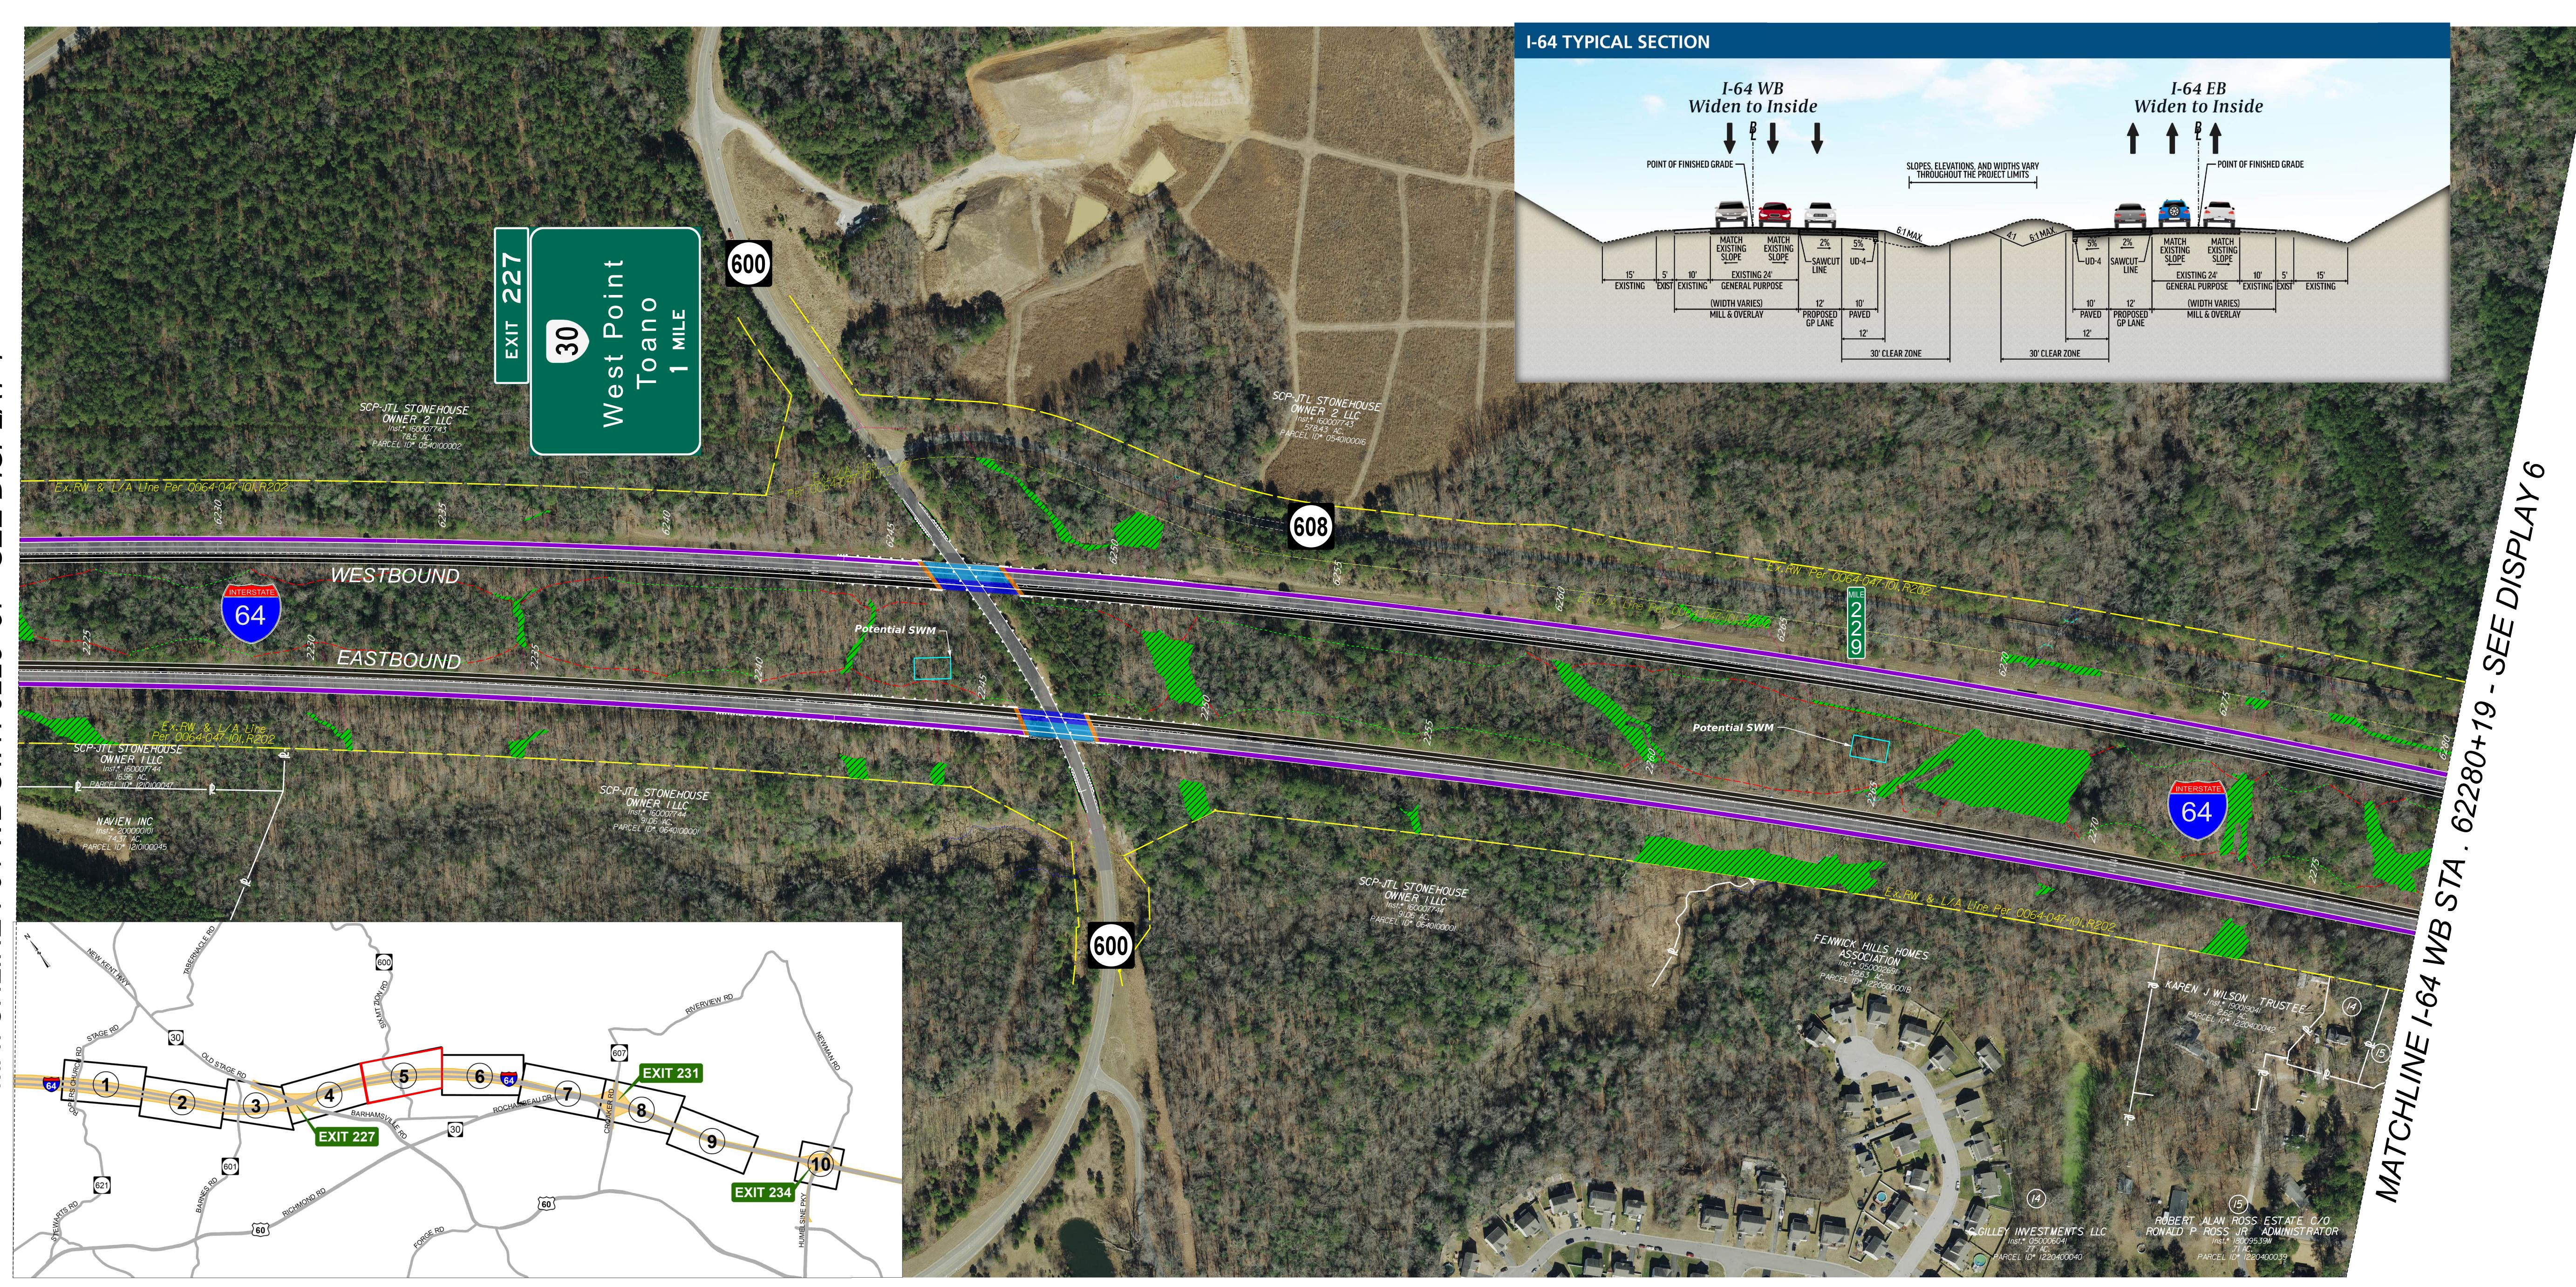

S INE \neq C C MA

Design Public Hearing I-64 GAP Segment C Widening



DISPLAY 5

Project Location James City County North Arrow & Scale Legend Existing Right of Way Full Depth Pavement _____ ivilling and Property Line Resurfacing Proposed Permanent _____ Drainage Easemen Demolition of Pavement Wetland Shoulder Strengthening Proposed Limits Construction - C Bridge Widening Proposed Limits of Bridge Rehabilitation Construction - Fil _____ Proposed Bridge Potential SWM Approach Slab Potential Sound Barrier Proposed Guardrai Stream

Contact Information

Anthony Haverly, PE, PMP Project Manager - L&D Richmond District Virginia Department of Transportation 2430 Pine Forest Drive Colonial Heights, VA 23834


Comments may also be sent to: Anthony.Haverly@VDOT.Virginia.gov

I-64 GAP Segment C Widening James City, Virginia

State Project Number: 0064-047-771 UPC: 123129

These plans are unfinished and unapproved and are not to be used for any type of construction or the acquisition of right of way. Additional easements for utility relocations may be required beyond the proposed right-of-way shown on these plans.



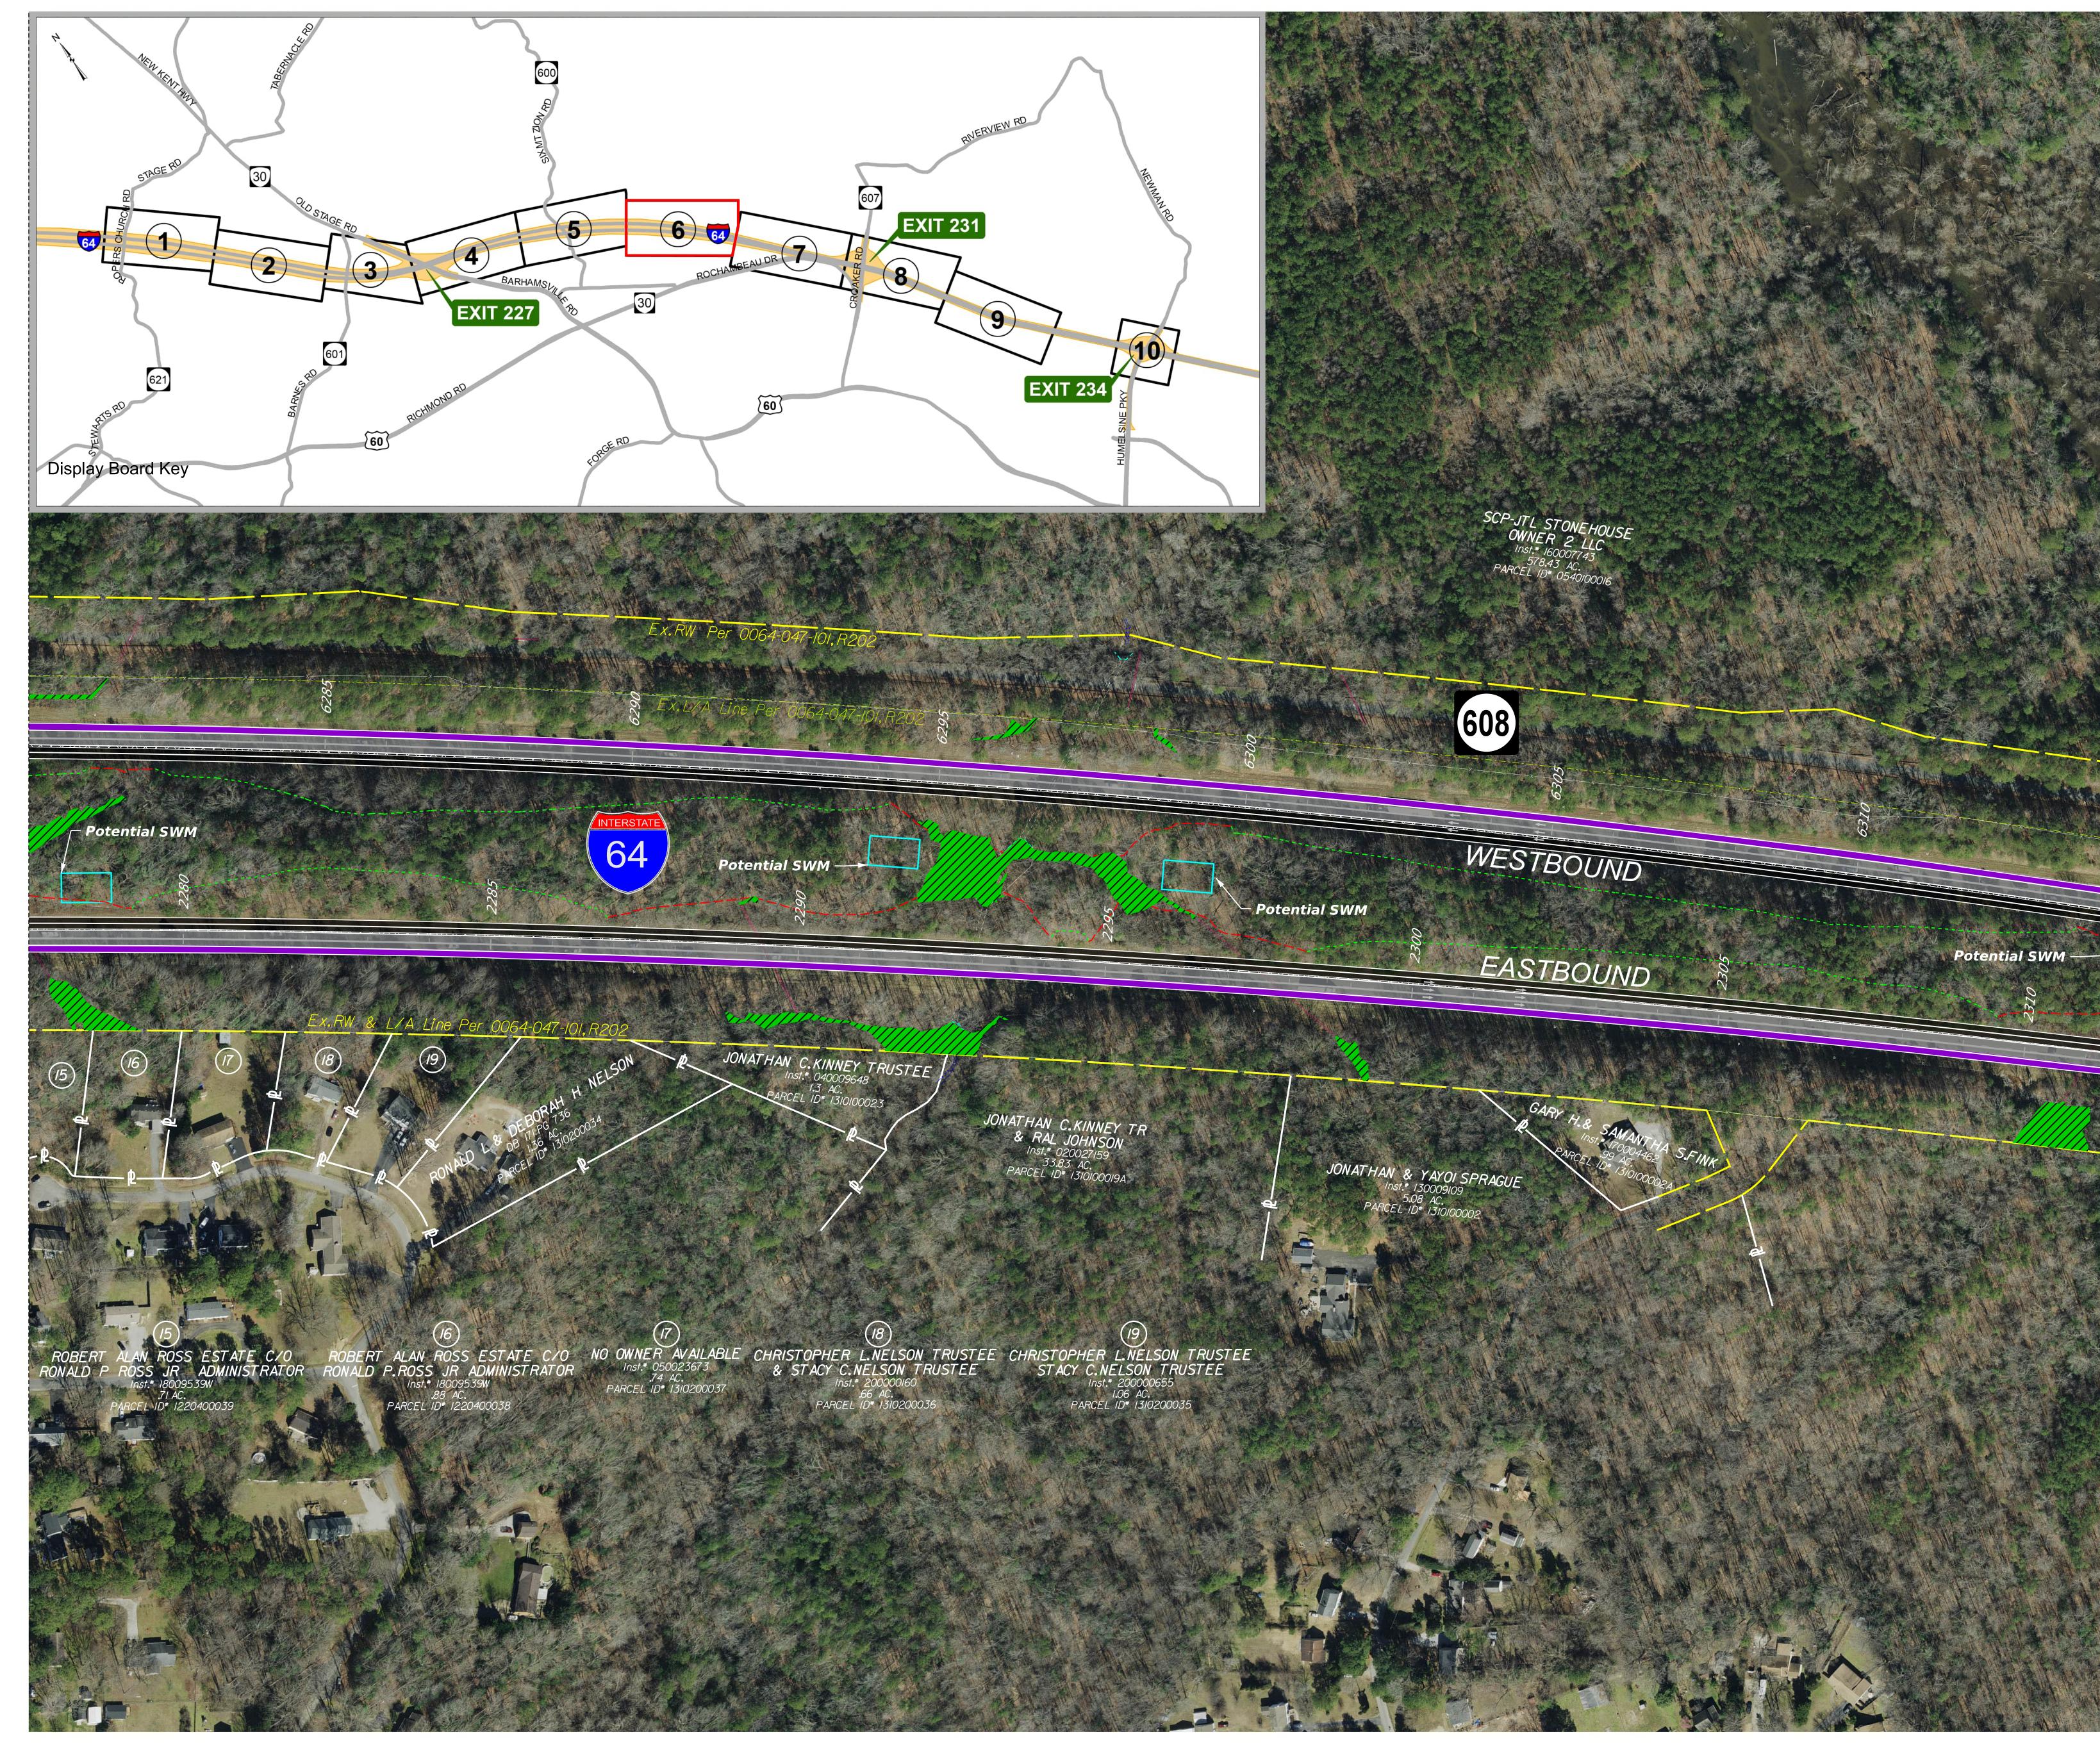


S S Ш SE 5 280 6 **U**J WB 4 Ó ΛE 15 47 M


Design Public Hearing I-64 GAP Segment C Widening



I-64 TYPICAL SECTION I-64 WB Widen to Inside I-64 EB Widen to Inside POINT OF FINISHED GRA SLOPES, ELEVATIONS, AND WIDTHS VAR THROUGHOUT THE PROJECT LIMITS MILL & OVERLAY MILL & OVERLAY PAVED 30' CLEAR ZONE **30' CLEAR ZONE** Ο

DISPLAY 6

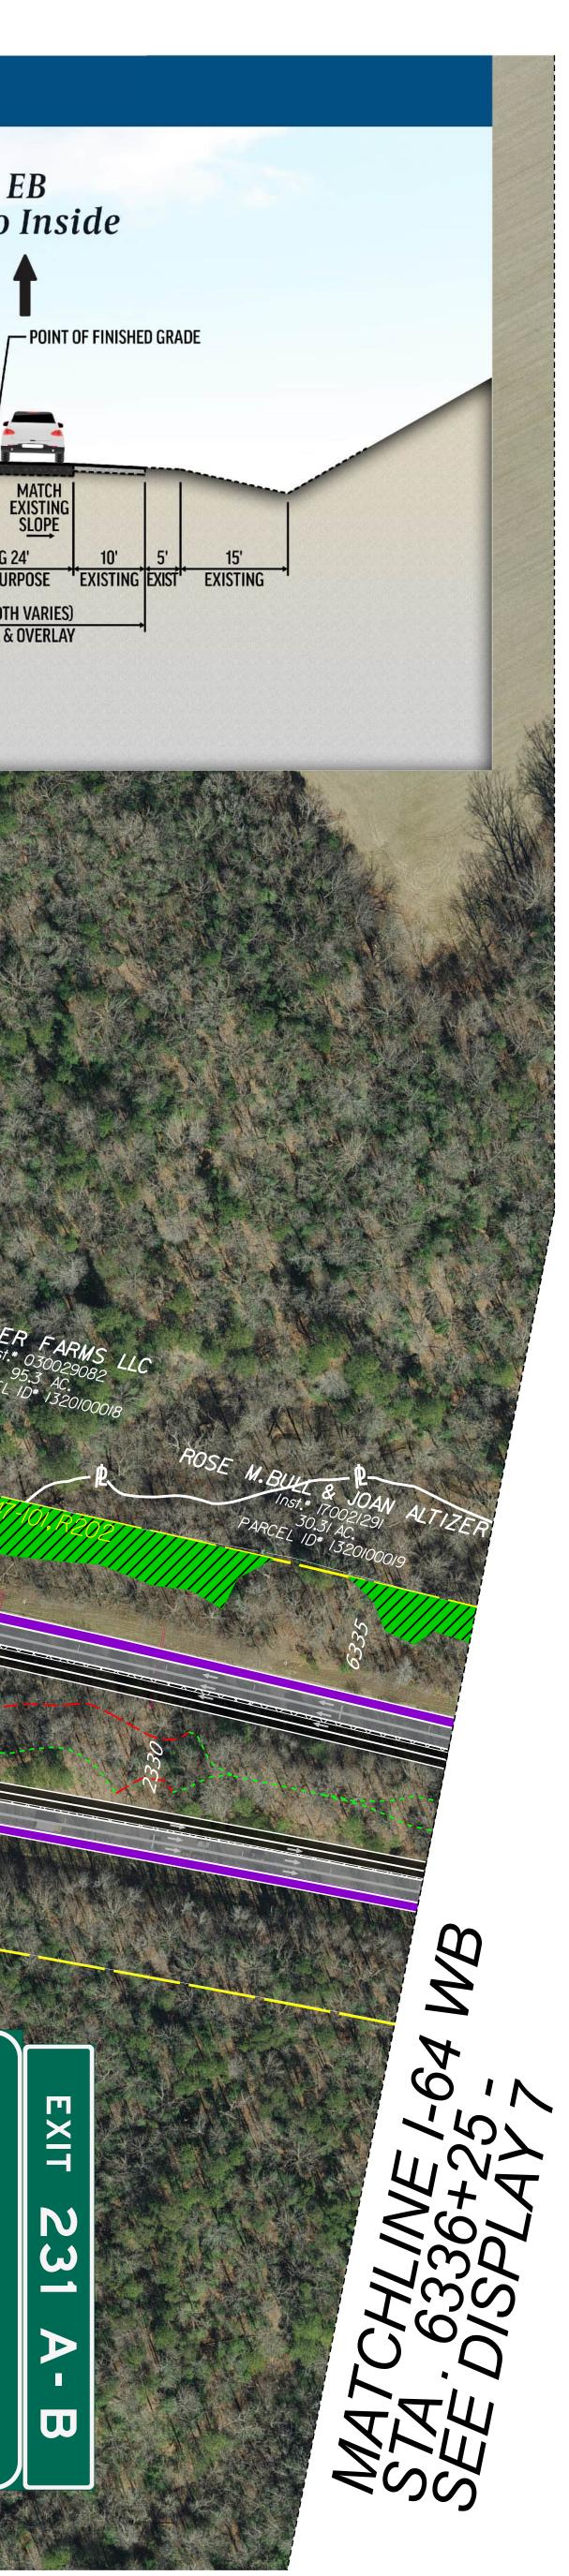

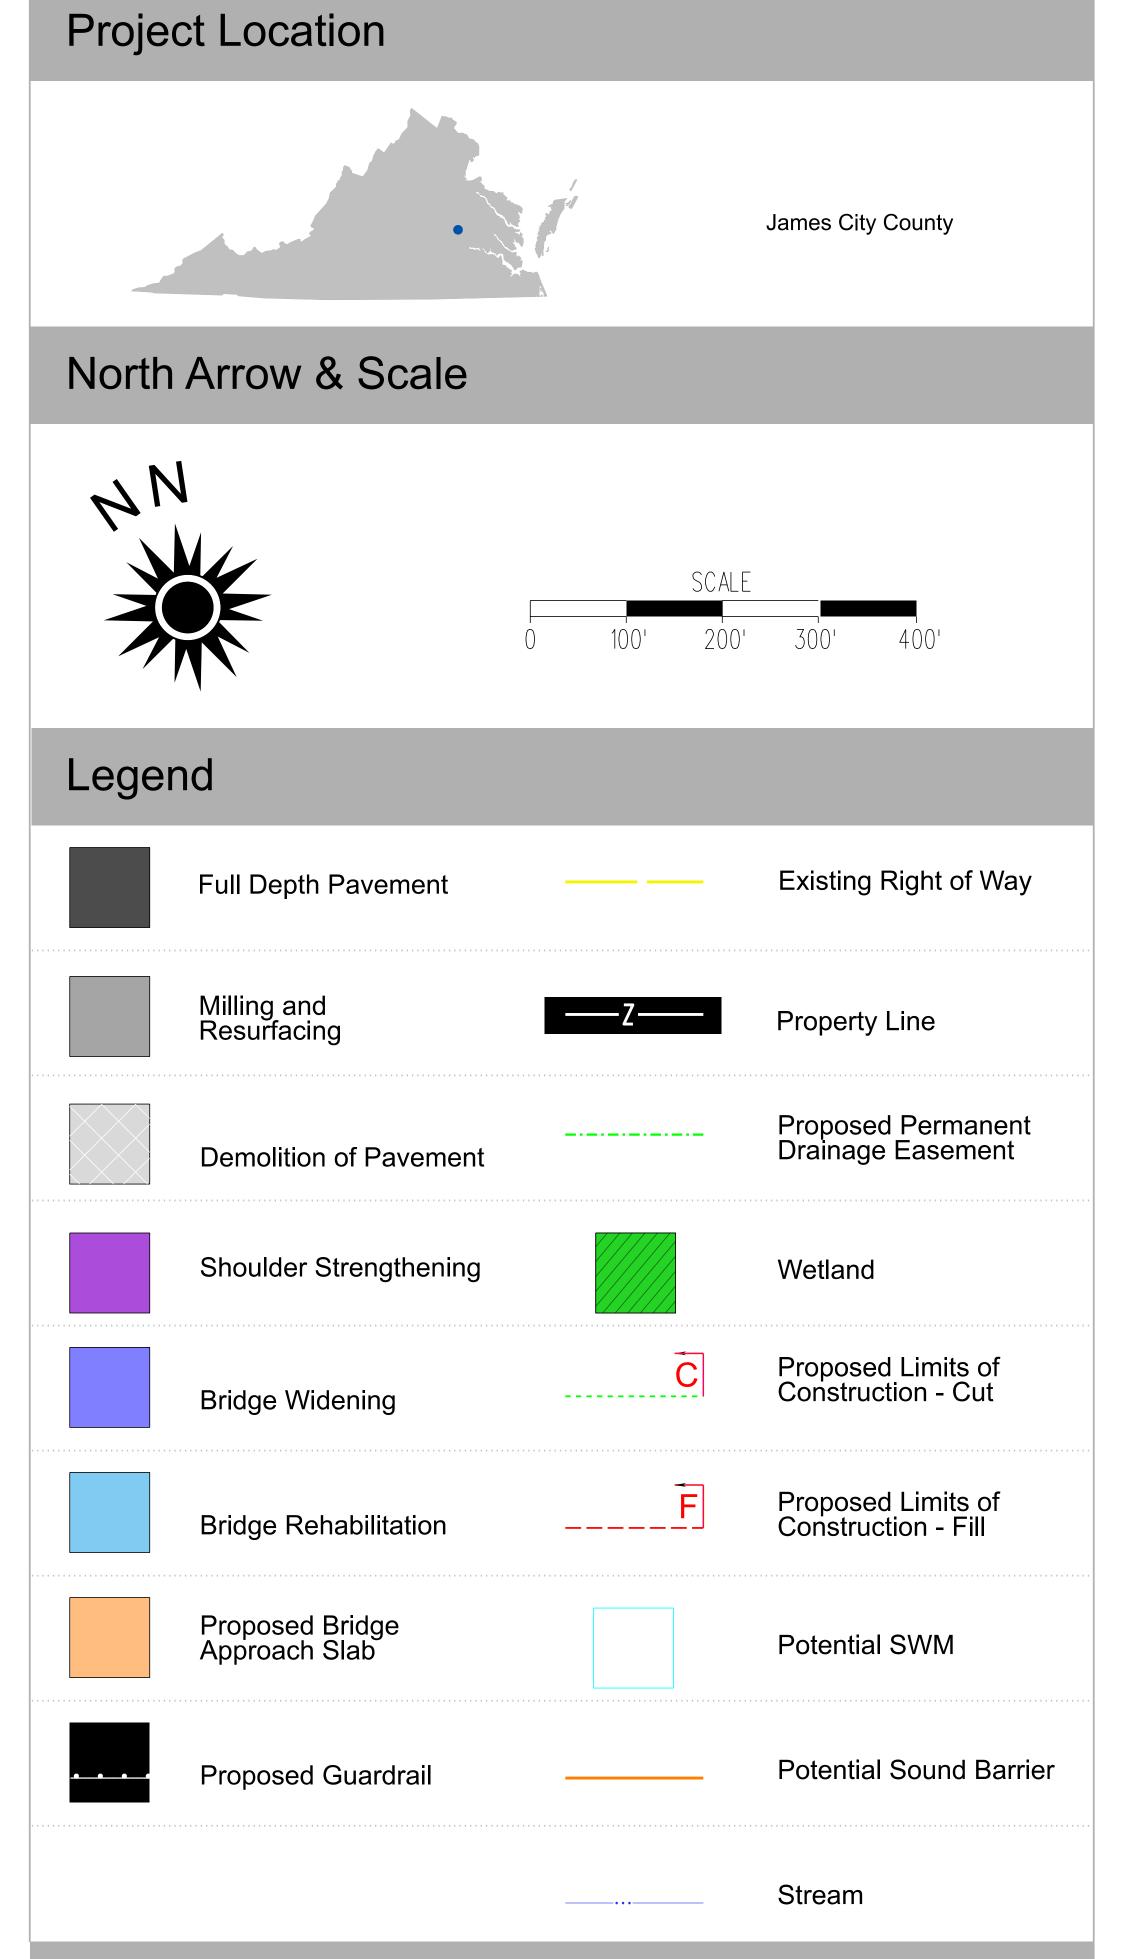

Contact Information

Anthony Haverly, PE, PMP Project Manager - L&D Richmond District Virginia Department of Transportation 2430 Pine Forest Drive Colonial Heights, VA 23834

Comments may also be sent to: Anthony.Haverly@VDOT.Virginia.gov

I-64 GAP Segment C Widening James City, Virginia

State Project Number: 0064-047-771 UPC: 123129

These plans are unfinished and unapproved and are not to be used for any type of construction or the acquisition of right of way. Additional easements for utility relocations may be required beyond the proposed right-of-way shown on these plans.








I-64 TYPICAL SECTION I-64 WB Widen to Inside I-64 EB Widen to Inside POINT OF FINISHED GRA SLOPES, ELEVATIONS, AND WIDTHS VAI , THROUGHOUT THE PROJECT LIMITS MILL & OVERLAY MILL & OVERLAY 30' CLEAR ZONE 30' CLEAR ZONE Barrier ALLEN 0

DISPLAY 7



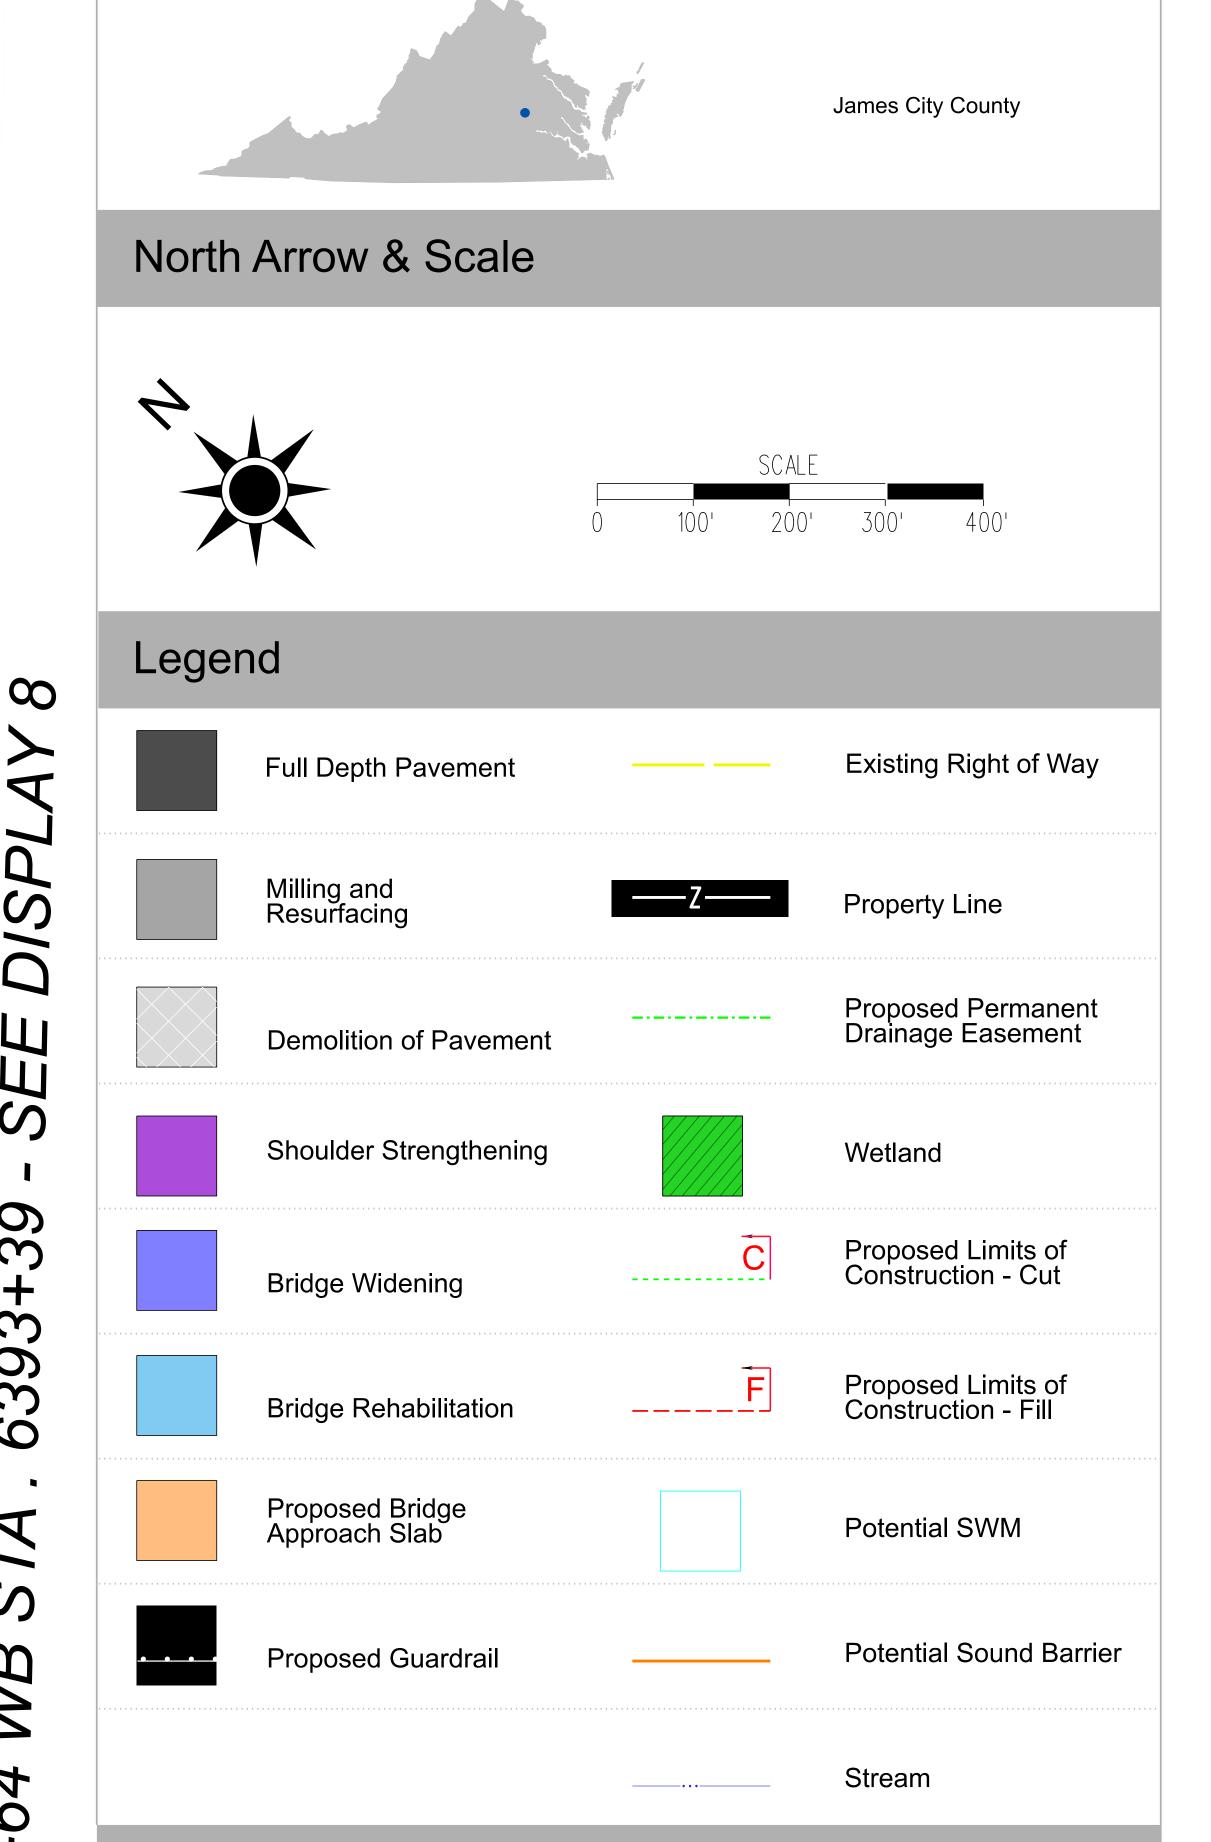

Contact Information

Project Location

Anthony Haverly, PE, PMP Project Manager - L&D Richmond District Virginia Department of Transportation 2430 Pine Forest Drive Colonial Heights, VA 23834

Comments may also be sent to: Anthony.Haverly@VDOT.Virginia.gov

I-64 GAP Segment C Widening James City, Virginia

State Project Number: 0064-047-771 UPC: 123129

These plans are unfinished and unapproved and are not to be used for any type of construction or the acquisition of right of way. Additional easements for utility relocations may be required beyond the proposed right-of-way shown on these plans.







DISPLAY 8

Project Location James City County North Arrow & Scale Legend Existing Right of Way **Full Depth Pavement** Milling and Resurfacing —-Z-----Property Line Proposed Permanent Drainage Easement _____ Demolition of Pavement Wetland Shoulder Strengthening Proposed Limits of Construction - Cut Bridge Widening Proposed Limits of Construction - Fill Bridge Rehabilitatior _____ Proposed Bridge Approach Slab Potential SWM Potential Sound Barrier Proposed Guardrai Stream **Contact Information**

Anthony Haverly, PE, PMP Project Manager - L&D Richmond District Virginia Department of Transportation 2430 Pine Forest Drive Colonial Heights, VA 23834


Comments may also be sent to: Anthony.Haverly@VDOT.Virginia.gov

I-64 GAP Segment C Widening James City, Virginia

State Project Number: 0064-047-771 UPC: 123129

These plans are unfinished and unapproved and are not to be used for any type of construction or the acquisition of right of way. Additional easements for utility relocations may be required beyond the proposed right-of-way shown on these plans.



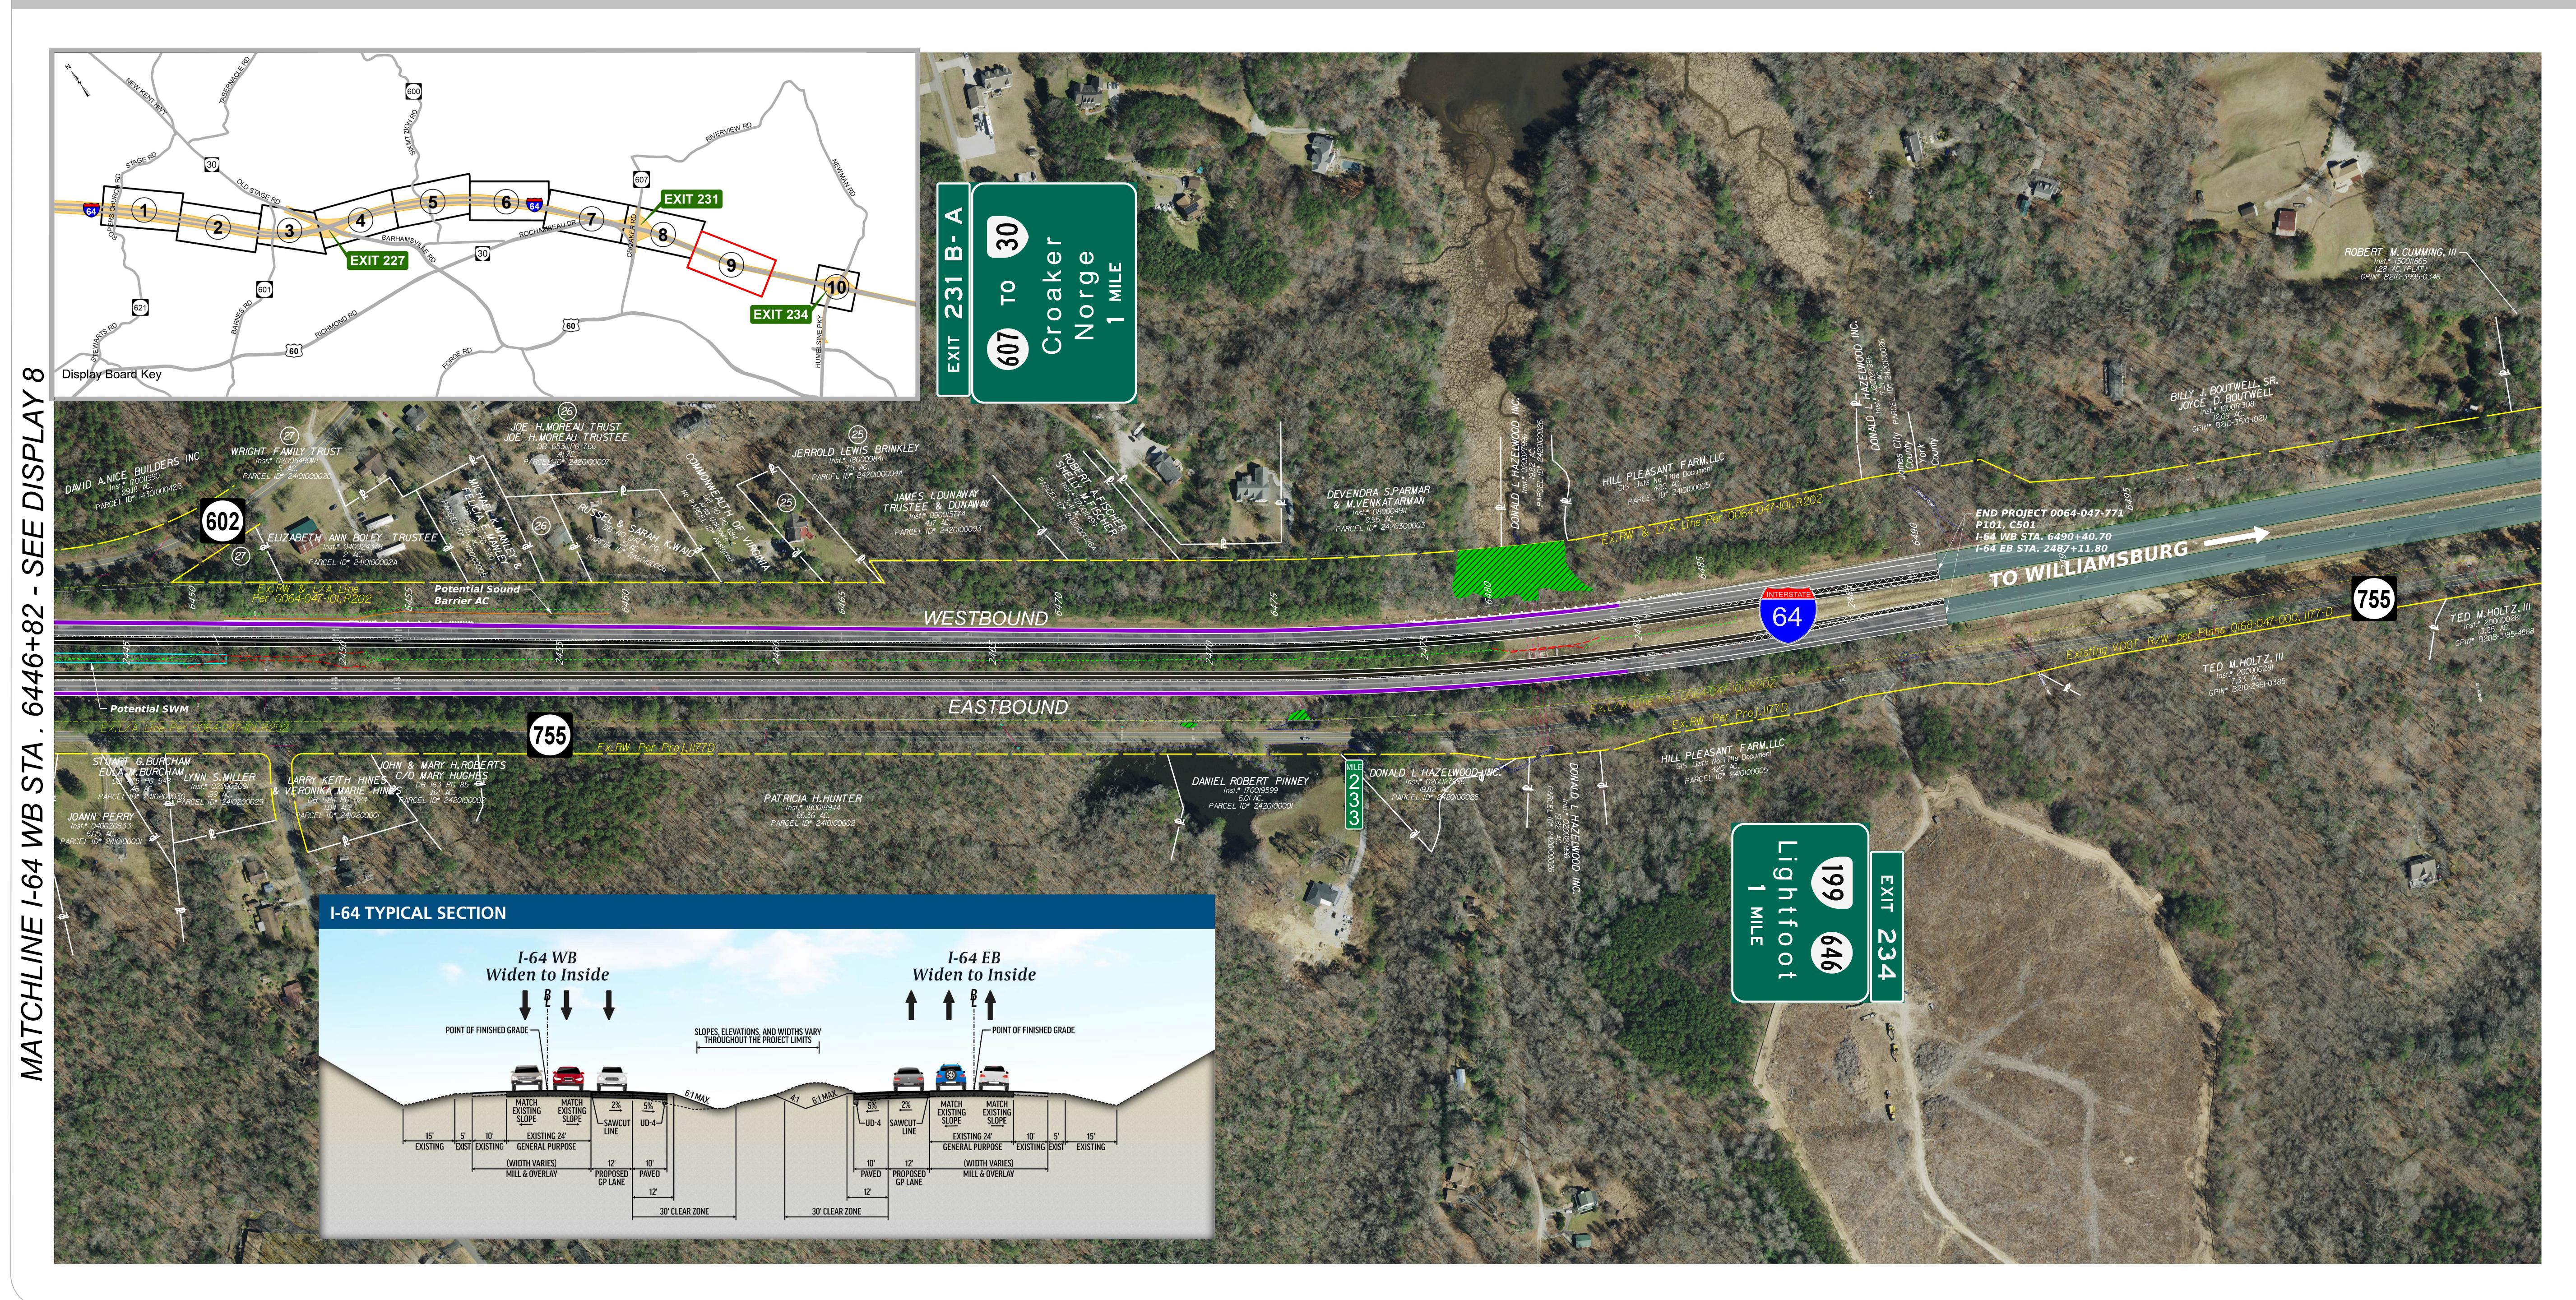



DISPLAY 9

Project Location James City County North Arrow & Scale Legend Existing Right of Way Full Depth Paveme Resurfacing _____)rainage Easeme Demolition of Pavemer Shoulder Strenatheni Proposed Limits c Construction - Fill Bridge Rehabilitation _____ Proposed Br Potential SWM Potential Sound Barrier Stream

Contact Information

Anthony Haverly, PE, PMP Project Manager - L&D Richmond District Virginia Department of Transportation 2430 Pine Forest Drive Colonial Heights, VA 23834

Comments may also be sent to: Anthony.Haverly@VDOT.Virginia.gov

I-64 GAP Segment C Widening James City, Virginia

State Project Number: 0064-047-771 UPC: 123129

These plans are unfinished and unapproved and are not to be used for any type of construction or the acquisition of right of way. Additional easements for utility relocations may be required beyond the proposed right-of-way shown on these plans.





Project Location



Contact Information

Anthony Haverly, PE, PMP Project Manager - L&D Richmond Distri Virginia Department of Transportation 2430 Pine Forest Drive Colonial Heights, VA 23834

Comments may also be sent to: Anthony.Haverly@VDOT.Virginia.gov

I-64 GAP Segment C Widening James City, Virginia

State Project Number: 0137-099-019 UPC: 123832

These plans are unfinished and unapp of construction or the acquisition of rig relocations may be required beyond the plans.

Imagery Courtesy of the Commonwea

Ø			
SPL	AY 10		
	James City County		
SCALE 100' 200'	300' 400'		
	Existing Right of Way		
——Z——	Property Line		
	Proposed Permanent Drainage Easement		
	Wetland		
Ĉ	Proposed Limits of Construction - Cut		
F	Proposed Limits of Construction - Fill		
	Potential SWM		
	Potential Sound Barrier		
	Stream		
rict			
roved and are not to be used for any type nt of way. Additional easements for utility e proposed right-of-way shown on these			
th of Virginia copyright 2021.			